



**Mason Health**  
**2023 Campus Master Plan Ph I**  
**Mason County Public Hospital District #1**

**REQUEST FOR PROPOSAL (RFP)**

**Furniture, Fixtures & Equipment**  
**General Furniture**

**2.18.2025**

**TABLE OF CONTENTS**

Request for proposal (This document)  
FF&E Drawing – 233 Professional Way  
FF&E Drawing – 237 Professional Way  
FF&E Drawing – Mason General Hospital  
Mason Health Furniture Look & Feel  
Furniture Legend  
Furniture List  
Furniture Specifications  
GC/CM Project Schedule

**END OF SECTION**

# REQUEST FOR PROPOSAL (RFP): General Furniture

## MASON HEALTH 2023 Campus Master Plan Phase I Project

### 1.0 INTRODUCTION

- 1.1 Mason Health (MH) is accepting Proposals from Furniture Vendors to:
  - 1.1.1 Furnish and install furniture and equipment for the 2023 Campus Master Plan Ph I Project.
  - 1.1.2 Provide design support to the Architect and Owner.
  - 1.1.3 Mason Health is a partner member of Premier, Inc., a Group Purchasing Organization (GPO).
    - 1.1.3.1 MH's intent is to get the best cost value on materials and equipment utilizing Premier vendor contracts and agreements.
    - 1.1.3.2 Premier vendor contracts and agreements are not intended to affect or influence mark-ups, profits or labor charges.
    - 1.1.3.3 Premier is focused on delivering best total project pricing to MH and recognizes that not all specification divisions or product categories will include Premier products, good, or services.
    - 1.1.3.4 Whenever applicable, MH requests the furniture vendor use Premier's contracted products and lines to maximize cost effectiveness.

### 2.0 PROJECT DESCRIPTION

- 2.1 Project Scope
  - 2.1.1 Mason Health (MH) worked with ZGF Architects 2022 - 2023 to develop a campus master plan. MH identified several priority projects coming out of that campus master plan and is now moving forward with Phase I projects to include:
    - 2.1.1.1 Meeting rooms and office renovation & relocation
    - 2.1.1.2 Expansion and remodel of the materials management department
    - 2.1.1.3 MRI replacement
    - 2.1.1.4 Build-out of clinical shell space in the MOB, Mason Clinic
    - 2.1.1.5 Main hospital elevator replacement
    - 2.1.1.6 Corridor Tile Replacement
    - 2.1.1.7 TI's of outpatient buildings at 233, 235 & 237 Professional Way
  - 2.1.2 Type of work involved in these Tenant Improvements: Hospital and Professional Way Buildings Upgrades:
    - 2.1.2.1 HOSPITAL: RELOCATE AND RECONFIGURE EXISTING CONFERENCE ROOMS, HR OFFICES, MATERIALS MANAGEMENT, MRI SUITE, DI DEPARTMENT, AND DIETARY SPACES WITHIN THE HOSPITAL. SCOPE OF WORK ALSO INCLUDES BUILD OUT OF SOUTH POD IN THE MASON CLINIC. MRI SCOPE INCLUDES REPLACEMENT OF MRI EQUIPMENT. ELEVATOR 1 TO BE MODERNIZED AND BROUGHT UP TO CURRENT CODE. SCOPE INCLUDES REPLACEMENT OF MAJOR EQUIPMENT AND ASSOCIATED MEP.
    - 2.1.2.2 BUILDING 233: CURRENT CONDITIONS ARE GUTTED DOWN TO EXISTING WALL STUDS, SUBFLOOR, AND EXPOSED STRUCTURE ABOVE. SCOPE OF WORK INCLUDES THE

- INSULATION OF THE EXTERIOR WALLS, AND TI RENOVATION WITH NEW MEETING ROOM, OFFICES, AND RESTROOM. SCOPE ALSO INCLUDES CONNECTION TO ADJACENT 235 BUILDING SPACE. EXTERIOR WORK LIMITED TO REPAIRS.**
- 2.1.2.3 **BUILDING 235: SCOPE OF WORK INCLUDES MINOR ALTERATIONS AT BREAKROOM AND ADJACENT CORRIDOR. EXTERIOR WORK TO BE LIMITED TO REPAIRS.**
  - 2.1.2.4 **BUILDING 237: SCOPE OF WORK INCLUDES RECONFIGURATION OF INTERIOR SPACES AND NEW FINISHES THROUGHOUT. EXTERIOR WORK EXPECTED TO BE LIMITED TO REPAIRS, NEW MECHANICAL UNITS AS REQUIRED.**
  - 2.1.3 **Expectations regarding vendor support:**
    - 2.1.3.1 **Following award to the lowest responsive bidder, the furniture vendor shall be prepared to support the final selection of the furniture. This will include but is not limited to:**
      - 2.1.3.1.1 **Providing samples, patterns, mockups, etc. along with recommendations for a final decision by the Owner and Architect.**
      - 2.1.3.1.2 **Visiting the site as required to meet with the Owner, stakeholders, and the Architect.**
      - 2.1.3.1.3 **Providing options and pricing for final furniture selection.**
      - 2.1.3.1.4 **Providing a final quote following furniture selection.**
  - 2.1.4 **Schedule:**
    - 2.1.4.1 **The project is phased and will be turned over per the attached project schedule. Vendor delivery, install, and support must align with completion of each phase.**
    - 2.1.4.2 **Anticipated move-in dates per the project schedule:**
      - 2.1.4.2.1 **Building 233: 6/2/25**
      - 2.1.4.2.2 **Building 235: 6/3/25**
      - 2.1.4.2.3 **Building 237: 6/6/25**
      - 2.1.4.2.4 **Area 1 Conf. Rooms: 12/17/25**
      - 2.1.4.2.5 **Area 2.1 Materials Management: 9/12/25**
      - 2.1.4.2.6 **Area 2.2 HR & Offices: 3/17/26**
      - 2.1.4.2.7 **Area 3.1 MRI: 12/1/25**
      - 2.1.4.2.8 **Area 3.2 Diagnostic Imaging & Dietician: 3/16/26**
      - 2.1.4.2.9 **Area 4 South Pod: 8/14/25**
      - 2.1.4.2.10 **Area 7 Eye Exam: 6/4/25**
      - 2.1.4.2.11 **Area 8 Mail Room: 7/31/25**

### **3.0 INSTRUCTIONS TO BIDDERS**

- 3.1 **Provide a proposal to furnish and install the furniture and equipment using the bid form provided.**
  - 3.1.1 **In addition to your proposal, please provide a material estimate for all "OWNER" furnished furniture items by filling out the pricing columns in the Furniture List. This will be helpful for post-selection and award purposes as quantities may change as some existing furniture will be repurposed.**
- 3.2 **An optional (non-mandatory) site walk will be held February 28<sup>th</sup>, @ 11 AM.**
- 3.3 **Questions due: March 5<sup>th</sup>, 12pm.**
- 3.4 **Due date for proposals: March 10<sup>th</sup>, @ 12pm.**
  - 3.4.1 **Proposals to be submitted electronically only to [bwilcox@oacsvcs.com](mailto:bwilcox@oacsvcs.com)**
- 3.5 **Evaluation criteria:**
  - 3.5.1 **Mason Health with its Project Manager, OAC Services, will evaluate proposals for completeness and conformance to instructions provided in this RFP. The Owner intends to award this scope to the lowest responsive bidder. Award is expected to be announced on March 12<sup>th</sup>, by 4pm.**
- 3.6 **Contracting:**

- 3.6.1 Following award, Mason Health will work with the vendor to finalize materials and quantities, and request an updated final proposal from the vendor. Mason Health intends to sign the vendor's final proposal to furnish and install all required furniture.**
- 3.6.2 Vendor should be prepared to commence work immediately following selection and award.**

**FURNITURE TYPES BY AREA - LOOK & FEEL SUMMARY**

SUB BREAK AREA, ALL COMPONENT TYPES



TA-9 Multi Purpose Dining Table

- Laminate
- Metal Legs

CH-5 Dining Chairs

- Polypropylene Shell
- Upholstered Seat
- Metal Legs

CONSULT ROOMS, ALL COMPONENT TYPES



CH-1 Visitor Check In Chair

- Upholstered Seat & Back
- With Arms

CH-2 Bariatric Visitor Chair

- Upholstered Seat & Back
- With Arms

WORK STATIONS BUILDING 237, ALL COMPONENT TYPES



D-01 - Check in Desks with Dividing Panels



CH-4 Task Chair    CH-1A Check In Chair    CH-1B Check In Chair    ST-4 Pedestal

Work Stations to include:

- Dividing Tackable Panels, Mid Grade Fabric
- Panel Height, Approximately 42" with Upmount Glass
- 66" W X 42" L Desk with Front Full Modesty
- Mobile Pedestal
- Task Chair
- 2 Check In Chairs
- See AutoCad for sizing of Panels


DRESSING ROOM, ALL COMPONENT TYPES



B-1 Bench

- Upholstered Seat
- Metal Base
- ADA Compliant options available

WORK STATIONS SOUTH CLINIC WEST & EAST, ALL COMPONENT TYPES

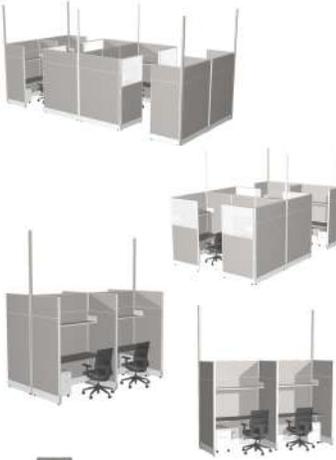

CH-4 Task Chair    ST-4 Pedestal

Panel Based Work Stations to include:

- Tackable Panels, Mid Grade Fabric
- Panel Height, Approximately 80"
- Panels with electrical components where needed, power running at base, 2 receptacles per work station, ceiling power pole entry
- 60" W X 24" D Electric Height Adjustable Table, Laminate Top, Metal Base
- Mobile Pedestal
- Task Chair
- Overhead Metal Shelf with Task Light
- Include Panel Upper Glazing on 4 Packs, rendering above

MEETING ROOMS, ALL COMPONENT TYPES



TA-1 Folding Tables

- Woodgrain Laminate
- Metal Legs with Casters

VDs - Wall Mounted Glass Boards

- Include Marker Tray
- Magnetic

TAs Conference Tables

- Woodgrain Laminate
- Metal Legs
- Folding

ST-1 Lectern

- Woodgrain Laminate
- Mobile
- Shelf with Locking Cabinet

CH-8 Conference Room Chairs

- Polypropylene Shell
- Upholstered Seat
- Metal Base with Casters
- Nesting & Stacking
- Arm and Armless Versions Available
- 350 Pound Capacity

THERAPY ROOMS & PEDIATRIC PRACTITIONER, ALL COMPONENT TYPES



HATs Rectangular Sit to Stand Table

- Woodgrain Laminate
- Metal Legs
- Electric Height Adjustable

ST-4 Pedestal

- Mobile
- Locking
- Box File Configuration
- Steel

CH-4 Task Chair

- Plastic Base with Casters
- Pneumatic Seat Height Adjustment
- Seat Depth Adjustment
- Adjustable Lumbar Support
- Adjustable Arms and Arm Pads
- Upholstered Seat, Mesh Back

CH-11 3 Seat Sofa

- Behavioral Health compliant
- Fully Upholstered
- Clean Out


ST-7 Bookcase

- 3H
- Woodgrain Laminate

VDs Wall Mounted Glass Boards

- Include Marker Tray
- Magnetic

WAITING AREAS, ALL COMPONENT TYPES

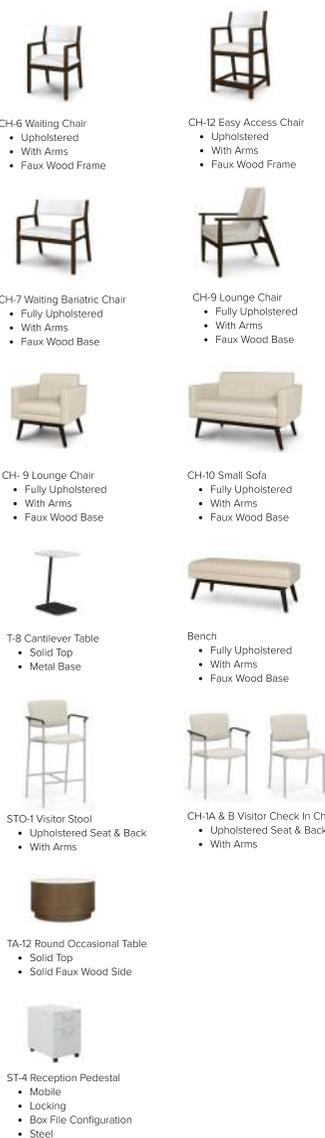

CH-6 Waiting Chair

- Upholstered
- With Arms
- Faux Wood Frame

CH-12 Easy Access Chair

- Upholstered
- With Arms
- Faux Wood Frame

CH-7 Waiting Bariatric Chair

- Fully Upholstered
- With Arms
- Faux Wood Base

CH-9 Lounge Chair

- Fully Upholstered
- With Arms
- Faux Wood Base

CH-10 Small Sofa

- Fully Upholstered
- With Arms
- Faux Wood Base

CH-11 3 Seat Sofa

- Behavioral Health compliant
- Fully Upholstered
- Clean Out

T-8 Cantilever Table

- Solid Top
- Metal Base

Bench

- Fully Upholstered
- With Arms
- Faux Wood Base

STO-1 Visitor Stool

- Upholstered Seat & Back
- With Arms

CH-1A & B Visitor Check In Chair

- Upholstered Seat & Back
- With Arms


TA-12 Round Occasional Table

- Solid Top
- Solid Faux Wood Side

ST-4 Reception Pedestal

- Mobile
- Locking
- Box File Configuration
- Steel

PRIVATE OFFICES & OPEN OFFICE, ALL COMPONENT TYPES

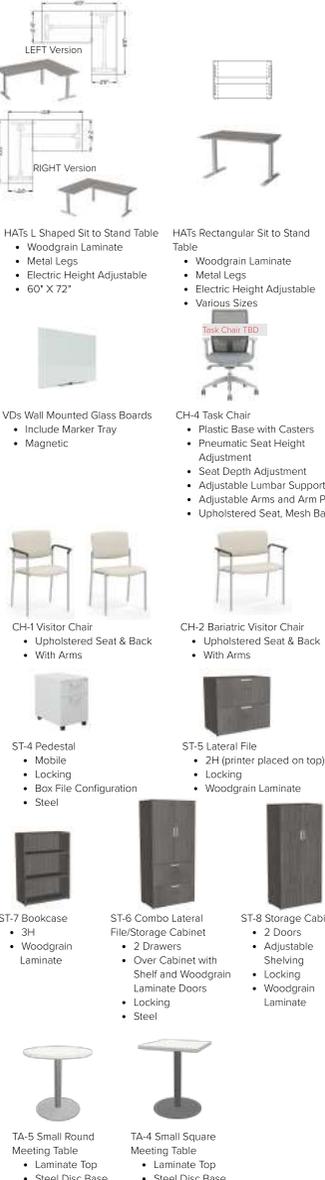

HATs L Shaped Sit to Stand Table

- Woodgrain Laminate
- Metal Legs
- Electric Height Adjustable
- 60" X 72"

HATs Rectangular Sit to Stand Table

- Woodgrain Laminate
- Metal Legs
- Electric Height Adjustable
- Various Sizes

VDs Wall Mounted Glass Boards

- Include Marker Tray
- Magnetic

CH-4 Task Chair

- Plastic Base with Casters
- Pneumatic Seat Height Adjustment
- Seat Depth Adjustment
- Adjustable Lumbar Support
- Adjustable Arms and Arm Pads
- Upholstered Seat, Mesh Back

CH-1 Visitor Chair

- Upholstered Seat & Back
- With Arms

CH-2 Bariatric Visitor Chair

- Upholstered Seat & Back
- With Arms

ST-4 Pedestal

- Mobile
- Locking
- Box File Configuration
- Steel

ST-5 Lateral File

- 2H (printer placed on top)
- Locking
- Woodgrain Laminate

ST-7 Bookcase

- 3H
- Woodgrain Laminate

ST-6 Combo Lateral File/Storage Cabinet

- 2 Drawers
- Over Cabinet with Shelf and Woodgrain Laminate Doors
- Locking
- Steel

ST-8 Storage Cabinet

- 2 Doors
- Adjustable Shelving
- Locking
- Woodgrain Laminate

TA-5 Small Round Meeting Table

- Laminate Top
- Steel Disc Base

TA-4 Small Square Meeting Table

- Laminate Top
- Steel Disc Base

GENERAL NOTES:

All products should have a minimum 5 year warranty.

Furniture shown is typology by room/area and does not represent exact product. Bidders should present products that fits general descriptions.

For specific quantities and types per room number, see spread sheet.

For furniture sizes, see AutoCad furniture plans.

Furniture Fabrics presented should be at least mid grade and include options for fabrics and non vinyl coated fabrics.

All fabrics presented should hold up against hospital grade cleaning agents.



**MEETING ROOMS, ALL COMPONENT TYPES**

**TA-1 Folding Tables**

- Woodgrain Laminate
- Metal Legs with Casters

**VDs - Wall Mounted Glass Boards**

- Include Marker Tray
- Magnetic

**TAs Conference Tables**

- Woodgrain Laminate
- Metal Legs
- Folding

**ST-1 Lectern**

- Woodgrain Laminate
- Mobile
- Shelf with Locking Cabinet

**CH-8 Conference Room Chairs**

- Polypropylene Shell
- Upholstered Seat
- Metal Base with Casters
- Nesting
- Arm and Armless Versions Available
- 350 Pound Capacity

**CONSULT ROOMS, ALL COMPONENT TYPES**

**CH-1 Visitor Check In Chair**

- Upholstered Seat & Back
- With Arms

**CH-2 Bariatric Visitor Chair**

- Upholstered Seat & Back
- With Arms

**PRIVATE OFFICES & OPEN OFFICE, ALL COMPONENT TYPES**

**HATS L Shaped Sit to Stand Table**

- Woodgrain Laminate
- Metal Legs
- Electric Height Adjustable
- 60" X 72"

**HATS Rectangular Sit to Stand Table**

- Woodgrain Laminate
- Metal Legs
- Electric Height Adjustable
- Various Sizes

**VDs Wall Mounted Glass Boards**

- Plastic Chair Tray
- Magnetic

**CH-4 Task Chair**

- Plastic Base with Casters
- Pneumatic Seat Height Adjustment
- Seat Depth Adjustment
- Adjustable Lumbar Support
- Adjustable Arms and Arm Pads
- Upholstered Seat, Mesh Back

**CH-1 Visitor Chair**

- Upholstered Seat & Back
- With Arms

**CH-2 Bariatric Visitor Chair**

- Upholstered Seat & Back
- With Arms

**ST-4 Pedestal**

- Mobile
- Locking
- Box File Configuration
- Steel

**ST-5 Lateral File**

- 2H (printer placed on top)
- Locking
- Woodgrain Laminate

**ST-7 Bookcase**

- 3H
- Woodgrain Laminate

**ST-6 Combo Lateral File/Storage Cabinet**

- 2 Drawers
- Over Cabinet with Shelf and Woodgrain Laminate Doors
- Locking
- Steel

**ST-8 Storage Cabinet**


- 2 Doors
- Adjustable Shelving
- Locking
- Woodgrain Laminate

**TA-5 Small Round Meeting Table**

- Laminate Top
- Steel Disc Base

**TA-4 Small Square Meeting Table**

- Laminate Top
- Steel Disc Base

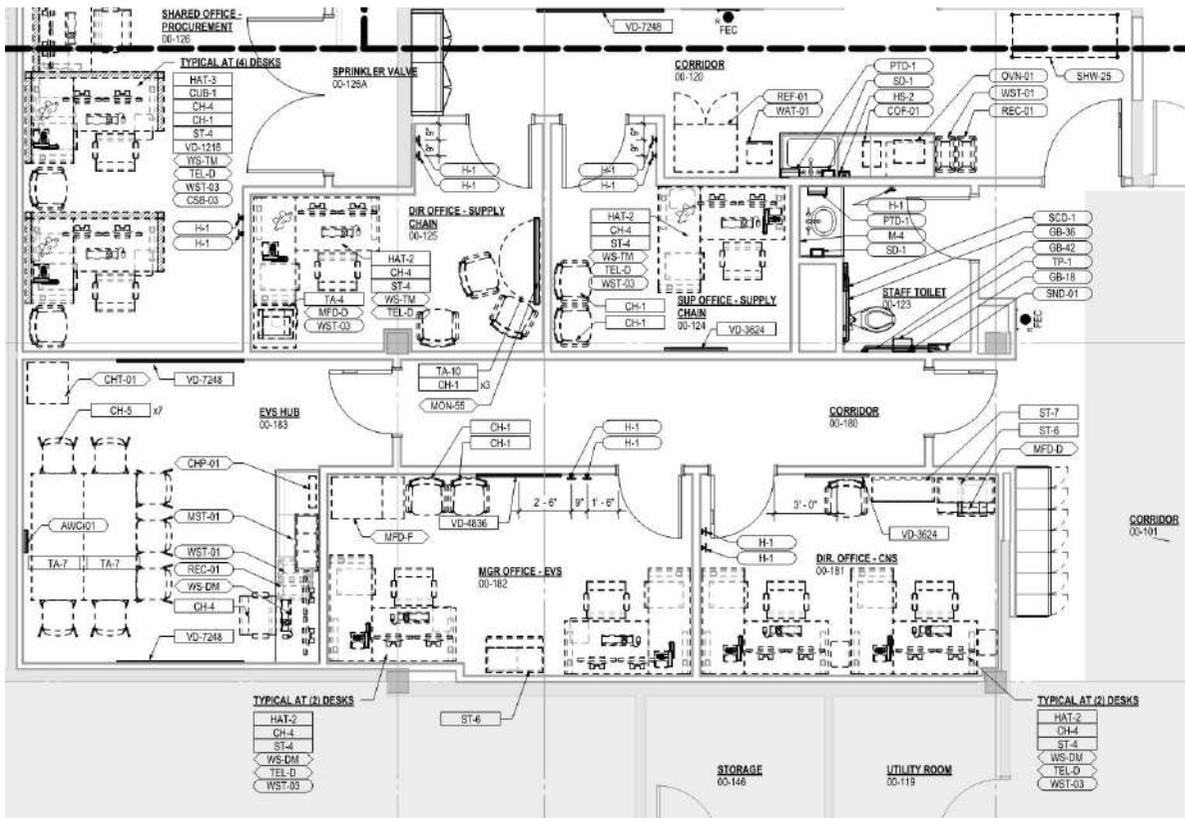

### MEETING ROOMS, ALL COMPONENT TYPES

**TA-1 Folding Tables**

- Woodgrain Laminate
- Metal Legs with Casters

**TA-5 Conference Tables**

- Woodgrain Laminate
- Metal Legs
- Folding

**CH-8 Conference Room Chairs**

- Polypropylene Shell
- Upholstered Seat
- Metal Base with Casters
- Nesting
- Arm and Armless Versions Available
- 350 Pound Capacity

**ST-1 Lectern**

- Woodgrain Laminate
- Mobile
- Shelf with Locking Cabinet

### PRIVATE OFFICES & OPEN OFFICE, ALL COMPONENT TYPES

**HATS L Shaped Sit to Stand Table**

- Woodgrain Laminate
- Metal Legs
- Electric Height Adjustable
- 60" X 72"

**HATS Rectangular Sit to Stand Table**

- Woodgrain Laminate
- Metal Legs
- Electric Height Adjustable
- Various Sizes

**CH-1 Visitor Chair**

- Upholstered Seat & Back
- With Arms

**CH-2 Bariatric Visitor Chair**

- Upholstered Seat & Back
- With Arms

**CH-4 Task Chair**

- Plastic Base with Casters
- Pneumatic Seat Height Adjustment
- Seat Depth Adjustment
- Adjustable Lumbar Support
- Adjustable Arms and Arm Pads
- Upholstered Seat, Mesh Back

**ST-4 Pedestal**

- Mobile
- Locking
- Box File Configuration
- Steel

**ST-5 Lateral File**

- Upholstered Lateral Top
- Locking
- Woodgrain Laminate

**ST-7 Bookcase**

- 3H
- Woodgrain Laminate

**ST-6 Combo Lateral File/Storage Cabinet**

- 2 Drawers
- Over Cabinet with Shelf and Woodgrain Laminate Doors
- Locking
- Steel

**ST-8 Storage Cabinet**


- 2 Doors
- Adjustable Shelving
- Locking
- Woodgrain Laminate

**TA-5 Small Round Meeting Table**

- Laminate Top
- Steel Disc Base

**TA-4 Small Square Meeting Table**

- Laminate Top
- Steel Disc Base

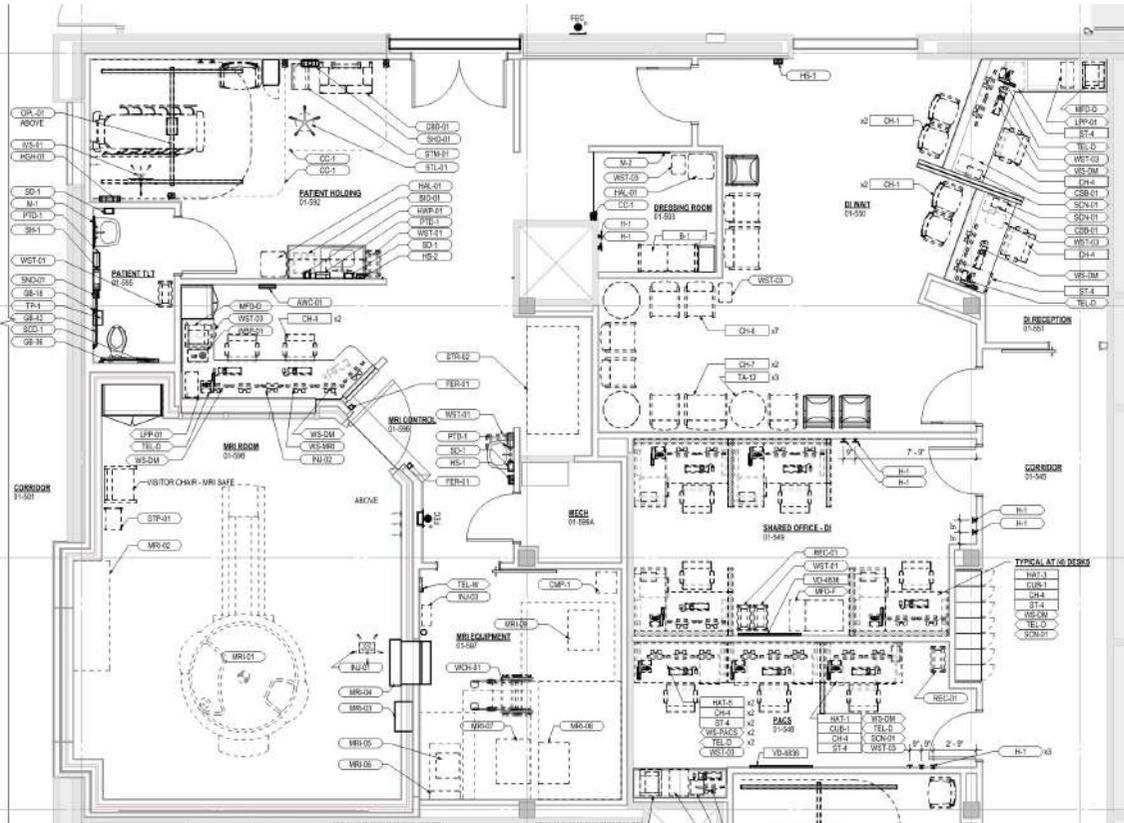

**DRESSING ROOM, ALL COMPONENT TYPES**

B-1 Bench

- Upholstered Seat
- Metal Base
- ADA Compliant options available

**WAITING AREAS, ALL COMPONENT TYPES**

CH-6 Waiting Chair

- Upholstered
- With Arms
- Faux Wood Frame

CH-7 Waiting Bariatric Chair

- Fully Upholstered
- With Arms
- Faux Wood Base

CH-9 Lounge Chair

- Fully Upholstered
- With Arms
- Faux Wood Base

CH-12 Easy Access Chair

- Upholstered
- With Arms
- Faux Wood Frame

CH-7 Waiting Bariatric Chair

- Fully Upholstered
- With Arms
- Faux Wood Base

CH-9 Lounge Chair

- Fully Upholstered
- With Arms
- Faux Wood Base

CH-9 Small Sofa

- Fully Upholstered
- With Arms
- Faux Wood Base

T-8 Cantilever Table

- Solid Top
- Metal Base

STO-1 Visitor Stool

- Upholstered Seat & Back
- With Arms

TA-12 Round Occasional Table

- Solid Top
- Solid Faux Wood Side

ST-4 Reception Pedestal

- Mobile
- Locking
- Box File Configuration
- Steel

**PRIVATE OFFICES & OPEN OFFICE, ALL COMPONENT TYPES**

HATS L Shaped Sit to Stand Table

- Woodgrain Laminate
- Metal Legs
- Electric Height Adjustable
- 60" X 72"

HATS Rectangular Sit to Stand Table

- Woodgrain Laminate
- Metal Legs
- Electric Height Adjustable
- Various Sizes

VD's Wall Mounted Glass Boards

- Include Marker Tray
- Magnetic

CH-4 Task Chair

- Plastic Base with Casters
- Pneumatic Seat Height Adjustment
- Seat Depth Adjustment
- Adjustable Lumbar Support
- Adjustable Arms and Arm Pads
- Upholstered Seat, Mesh Back

CH-1 Visitor Chair

- Upholstered Seat & Back
- With Arms

CH-2 Bariatric Visitor Chair

- Upholstered Seat & Back
- With Arms

ST-4 Pedestal

- Mobile
- Locking
- Box File Configuration
- Steel

ST-5 Lateral File

- 2H (printer placed on top)
- Locking
- Woodgrain Laminate

ST-7 Bookcase

- 3H
- Woodgrain Laminate

ST-6 Combo Lateral File/Storage Cabinet

- 2 Drawers
- Over Cabinet with Shelf and Woodgrain Laminate Doors
- Locking
- Steel

ST-8 Storage Cabinet


- 2 Doors
- Adjustable Shelving
- Locking
- Woodgrain Laminate

TA-5 Small Round Meeting Table

- Laminate Top
- Steel Disc Base

TA-4 Small Square Meeting Table


- Laminate Top
- Steel Disc Base

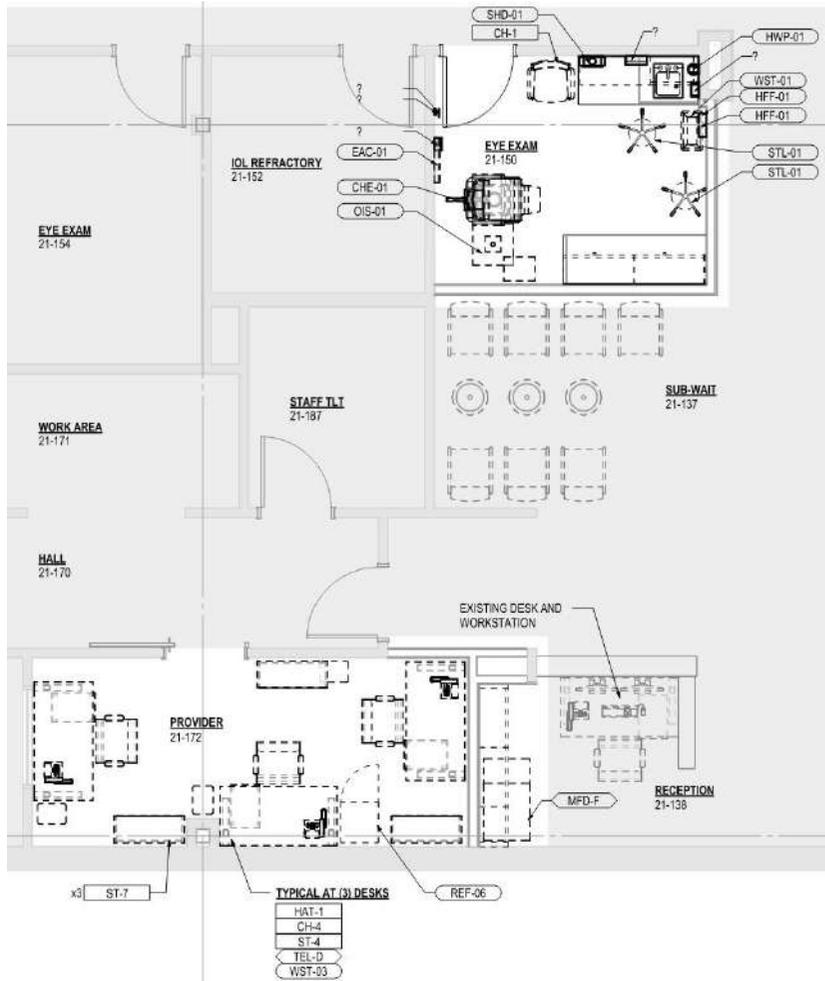


**WAITING AREAS, ALL COMPONENT TYPES**

 <p><b>CH-6 Waiting Chair</b></p> <ul style="list-style-type: none"> <li>Upholstered</li> <li>With Arms</li> <li>Faux Wood Frame</li> </ul>	 <p><b>CH-12 Easy Access Chair</b></p> <ul style="list-style-type: none"> <li>Upholstered</li> <li>With Arms</li> <li>Faux Wood Frame</li> </ul>
 <p><b>CH-7 Waiting Bariatric Chair</b></p> <ul style="list-style-type: none"> <li>Fully Upholstered</li> <li>With Arms</li> <li>Faux Wood Base</li> </ul>	 <p><b>CH-9 Lounge Chair</b></p> <ul style="list-style-type: none"> <li>Fully Upholstered</li> <li>With Arms</li> <li>Faux Wood Base</li> </ul>
 <p><b>CH-9 Lounge Chair</b></p> <ul style="list-style-type: none"> <li>Fully Upholstered</li> <li>With Arms</li> <li>Faux Wood Base</li> </ul>	 <p><b>CH-10 Small Sofa</b></p> <ul style="list-style-type: none"> <li>Fully Upholstered</li> <li>With Arms</li> <li>Faux Wood Base</li> </ul>
 <p><b>T-8 Cantilever Table</b></p> <ul style="list-style-type: none"> <li>Solid Top</li> <li>Metal Base</li> </ul>	 <p><b>Bench</b></p> <ul style="list-style-type: none"> <li>Fully Upholstered</li> <li>With Arms</li> <li>Faux Wood Base</li> </ul>
 <p><b>STO-1 Visitor Stool</b></p> <ul style="list-style-type: none"> <li>Upholstered Seat &amp; Back</li> <li>With Arms</li> </ul>	 <p><b>CH-1 Visitor Check In Chair</b></p> <ul style="list-style-type: none"> <li>Upholstered Seat &amp; Back</li> <li>With Arms</li> </ul>
 <p><b>TA-12 Round Occasional Table</b></p> <ul style="list-style-type: none"> <li>Solid Top</li> <li>Solid Faux Wood Side</li> </ul>	
 <p><b>ST-4 Reception Pedestal</b></p> <ul style="list-style-type: none"> <li>Mobile</li> <li>Locking</li> <li>Box File Configuration</li> <li>Steel</li> </ul>	

**PRIVATE OFFICES & OPEN OFFICE, ALL COMPONENT TYPES**

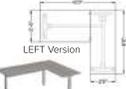 <p><b>LEFT Version</b></p>	 <p><b>RIGHT Version</b></p>
 <p><b>HATs L Shaped Sit to Stand Table</b></p> <ul style="list-style-type: none"> <li>Woodgrain Laminate</li> <li>Metal Legs</li> <li>Electric Height Adjustable</li> <li>60" X 72"</li> </ul>	 <p><b>HATs Rectangular Sit to Stand Table</b></p> <ul style="list-style-type: none"> <li>Woodgrain Laminate</li> <li>Metal Legs</li> <li>Electric Height Adjustable</li> <li>Various Sizes</li> </ul>
 <p><b>VDs Wall Mounted Glass Boards</b></p> <ul style="list-style-type: none"> <li>Include Marker Tray</li> <li>Magnetic</li> </ul>	 <p><b>CH-4 Task Chair</b></p> <ul style="list-style-type: none"> <li>Plastic Base with Casters</li> <li>Pneumatic Seat Height Adjustment</li> <li>Seat Depth Adjustment</li> <li>Adjustable Lumbar Support</li> <li>Adjustable Arms and Arm Pads</li> <li>Upholstered Seat, Mesh Back</li> </ul>
 <p><b>CH-1 Visitor Chair</b></p> <ul style="list-style-type: none"> <li>Upholstered Seat &amp; Back</li> <li>With Arms</li> </ul>	 <p><b>CH-2 Bariatric Visitor Chair</b></p> <ul style="list-style-type: none"> <li>Upholstered Seat &amp; Back</li> <li>With Arms</li> </ul>
 <p><b>ST-4 Pedestal</b></p> <ul style="list-style-type: none"> <li>Mobile</li> <li>Locking</li> <li>Box File Configuration</li> <li>Steel</li> </ul>	 <p><b>ST-5 Lateral File</b></p> <ul style="list-style-type: none"> <li>2H (printer placed on top)</li> <li>Locking</li> <li>Woodgrain Laminate</li> <li>Steel</li> </ul>
 <p><b>ST-7 Bookcase</b></p> <ul style="list-style-type: none"> <li>3H</li> <li>Woodgrain Laminate</li> </ul>	 <p><b>ST-6 Combo Lateral File/Storage Cabinet</b></p> <ul style="list-style-type: none"> <li>2 Doors</li> <li>2 Drawers</li> <li>Over Cabinet with Shelf and Woodgrain Laminate Doors</li> <li>Locking</li> <li>Steel</li> </ul>
	 <p><b>ST-8 Storage Cabinet</b></p> <ul style="list-style-type: none"> <li>2 Doors</li> <li>Adjustable Shelving</li> <li>Locking</li> <li>Woodgrain Laminate</li> </ul>
 <p><b>TA-5 Small Round Meeting Table</b></p> <ul style="list-style-type: none"> <li>Laminate Top</li> <li>Steel Disc Base</li> </ul>	 <p><b>TA-4 Small Square Meeting Table</b></p> <ul style="list-style-type: none"> <li>Laminate Top</li> <li>Steel Disc Base</li> </ul>

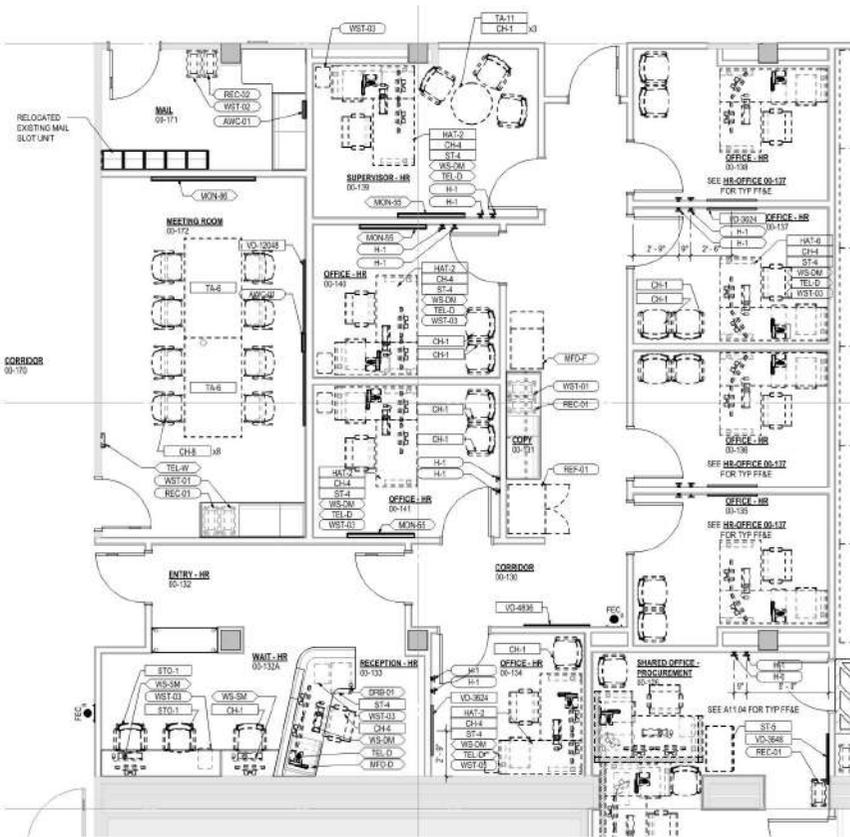

### MEETING ROOMS, ALL COMPONENT TYPES

**TA-1 Folding Tables**

- Woodgrain Laminate
- Metal Legs with Casters



**TAS Conference Tables**

- Woodgrain Laminate
- Metal Legs
- Folding



**CH-8 Conference Room Chairs**

- Polypropylene Shell
- Upholstered Seat
- Metal Base with Casters
- Nesting
- Arm and Armless Versions Available
- 350 Pound Capacity



**VDs - Wall Mounted Glass Boards**

- Include Marker Tray
- Magnetic



**ST-1 Lectern**

- Woodgrain Laminate
- Mobile
- Shelf with Locking Cabinet



### WAITING AREAS, ALL COMPONENT TYPES

**CH-6 Waiting Chair**

- Upholstered
- With Arms
- Faux Wood Frame



**CH-7 Waiting Bariatric Chair**

- Fully Upholstered
- With Arms
- Faux Wood Base



**CH-9 Lounge Chair**

- Fully Upholstered
- With Arms
- Faux Wood Base



**T-8 Cantilever Table**

- Solid Top
- Metal Base



**STO-1 Visitor Stool**

- Upholstered Seat & Back
- With Arms



**TA-12 Round Occasional Table**

- Solid Top
- Solid Faux Wood Side



**ST-4 Reception Pedestal**

- Mobile
- Locking
- Box File Configuration
- Steel



**CH-12 Easy Access Chair**

- Upholstered
- With Arms
- Faux Wood Frame



**CH-9 Lounge Chair**

- Fully Upholstered
- With Arms
- Faux Wood Base



**CH-10 Small Sofa**

- Fully Upholstered
- With Arms
- Faux Wood Base



**Bench**

- Fully Upholstered
- With Arms
- Faux Wood Base



**CH-1 Visitor Check In Chair**

- Upholstered Seat & Back
- With Arms



**ST-6 Combo Lateral File/Storage Cabinet**

- 2 Drawers
- Over Cabinet with Shelf and Woodgrain Laminate Doors
- Locking
- Steel



**TA-5 Small Round Meeting Table**

- Laminate Top
- Steel Disc Base



**TA-4 Small Square Meeting Table**

- Laminate Top
- Steel Disc Base



### PRIVATE OFFICES & OPEN OFFICE, ALL COMPONENT TYPES

**HATS L Shaped Sit to Stand Table**

- Woodgrain Laminate
- Metal Legs
- Electric Height Adjustable
- 60" X 72"



**VDs Wall Mounted Glass Boards**

- Include Marker Tray
- Magnetic



**CH-1 Visitor Chair**

- Upholstered Seat & Back
- With Arms



**ST-4 Pedestal**

- Mobile
- Locking
- Box File Configuration
- Steel



**ST-7 Bookcase**

- Woodgrain Laminate



**TA-5 Small Round Meeting Table**

- Laminate Top
- Steel Disc Base



**HATS Rectangular Sit to Stand Table**

- Woodgrain Laminate
- Metal Legs
- Electric Height Adjustable
- Various Sizes



**Task Chair T85**



**CH-4 Task Chair**

- Plastic Base with Casters
- Pneumatic Seat Height Adjustment
- Seat Depth Adjustment
- Adjustable Lumbar Support
- Adjustable Arms and Arm Pads
- Upholstered Seat, Mesh Back



**CH-2 Bariatric Visitor Chair**

- Upholstered Seat & Back
- With Arms



**ST-5 Lateral File**

- 2H (Printer placed on top)
- Locking
- Woodgrain Laminate
- Steel



**ST-8 Storage Cabinet**

- 2 Doors
- Adjustable Shelving
- Locking
- Woodgrain Laminate




**TA-4 Small Square Meeting Table**

- Laminate Top
- Steel Disc Base





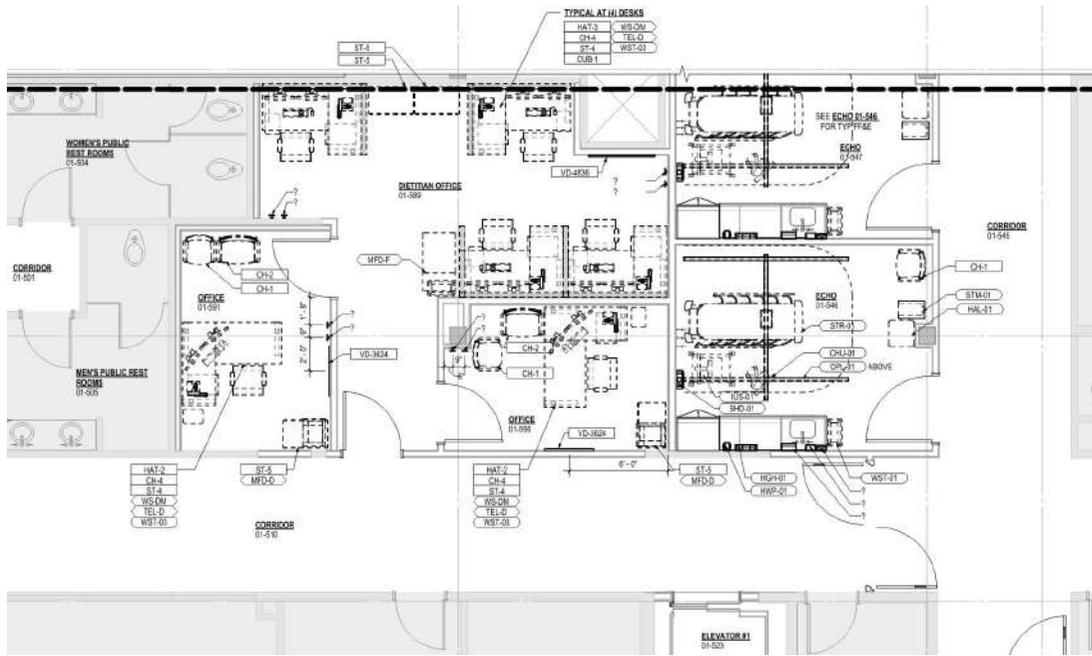

**PRIVATE OFFICES & OPEN OFFICE, ALL COMPONENT TYPES**

**LEFT Version**

**RIGHT Version**

**HATs L Shaped Sit to Stand Table**

- Woodgrain Laminate
- Metal Legs
- Electric Height Adjustable
- 60" X 72"

**HATs Rectangular Sit to Stand Table**

- Woodgrain Laminate
- Metal Legs
- Electric Height Adjustable
- Various Sizes

**Task Chair TRD**

**CH-4 Task Chair**

- Plastic Base with Casters
- Pneumatic Seat Height Adjustment
- Seat Depth Adjustment
- Adjustable Lumbar Support
- Adjustable Arms and Arm Pads
- Upholstered Seat, Mesh Back

**VDs Wall Mounted Glass Boards**

- Include Marker Tray
- Magnetic

**CH-1 Visitor Chair**

- Upholstered Seat & Back
- With Arms

**CH-2 Bariatric Visitor Chair**

- Upholstered Seat & Back
- With Arms

**ST-4 Pedestal**

- Mobile
- Locking
- Box File Configuration
- Steel

**ST-5 Lateral File**

- 2H (printer placed on top)
- Locking
- Woodgrain Laminate

**ST-7 Bookcase**

- 3H
- Woodgrain Laminate

**ST-6 Combo Lateral File/Storage Cabinet**

- 2 Drawers
- Over Cabinet with Shelf and Woodgrain Laminate Doors
- Locking
- Steel

**ST-8 Storage Cabinet**


- 2 Doors
- Adjustable Shelving
- Locking
- Woodgrain Laminate

**TA-5 Small Round Meeting Table**

- Laminate Top
- Steel Disc Base

**TA-4 Small Square Meeting Table**

- Laminate Top
- Steel Disc Base

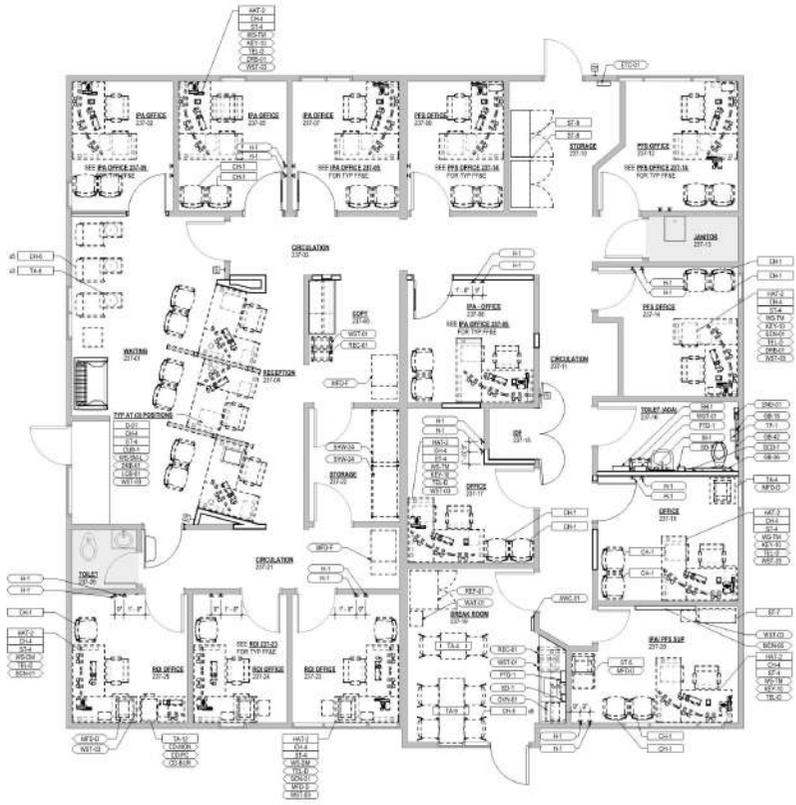


**SUB BREAK AREA, ALL COMPONENT TYPES**



- TA-9 Multi Purpose Dining Table**
- Laminate
  - Metal Legs
- CH-5 Dining Chairs**
- Polypropylene Shell
  - Upholstered Seat
  - Metal Legs

**WORK STATIONS BUILDING 237, ALL COMPONENT TYPES**

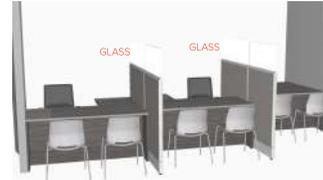

D-01 - Check In Desks with Dividing Panels



CH-4 Task Chair    CH-1 Check In Chair    Pedestal

- Work Stations to include:
- Dividing Tackable Panels, Mid Grade Fabric
  - Panel Height, Approximately 42" with Upmount Glass
  - 66"W X 42"L Desk with Front Full Modesty
  - Mobile Pedestal
  - Task Chair
  - 2 Check In Chairs
  - See AutoCad for sizing of Panels

**WAITING AREAS, ALL COMPONENT TYPES**



- CH-6 Waiting Chair**
- Upholstered
  - With Arms
  - Faux Wood Frame
- CH-12 Easy Access Chair**
- Upholstered
  - With Arms
  - Faux Wood Frame



- CH-7 Waiting Bariatric Chair**
- Fully Upholstered
  - With Arms
  - Faux Wood Base
- CH-9 Lounge Chair**
- Fully Upholstered
  - With Arms
  - Faux Wood Base



- CH-9 Lounge Chair**
- Fully Upholstered
  - With Arms
  - Faux Wood Base
- CH-10 Small Sofa**
- Fully Upholstered
  - With Arms
  - Faux Wood Base



- T-8 Cantilever Table**
- Solid Top
  - Metal Base
- Bench**
- Fully Upholstered
  - With Arms
  - Faux Wood Base



- STO-1 Visitor Stool**
- Upholstered Seat & Back
  - With Arms
- CH-1 Visitor Check In Chair**
- Upholstered Seat & Back
  - With Arms



- TA-12 Round Occasional Table**
- Solid Top
  - Solid Faux Wood Side



- ST-4 Reception Pedestal**
- Mobile
  - Locking
  - Box File Configuration
  - Steel

**PRIVATE OFFICES & OPEN OFFICE, ALL COMPONENT TYPES**



- HATS L Shaped Sit to Stand Table**
- Woodgrain Laminate
  - Metal Legs
  - Electric Height Adjustable
  - 60" X 72"
- HATS Rectangular Sit to Stand Table**
- Woodgrain Laminate
  - Metal Legs
  - Electric Height Adjustable
  - Various Sizes



- VD8 Wall Mounted Glass Boards**
- Include Marker Tray
  - Magnetic
- CH-4 Task Chair**
- Plastic Base with Casters
  - Pneumatic Seat Height Adjustment
  - Seat Depth Adjustment
  - Adjustable Lumbar Support
  - Adjustable Arms and Arm Pads
  - Upholstered Seat, Mesh Back



- CH-1 Visitor Chair**
- Upholstered Seat & Back
  - With Arms
- CH-2 Bariatric Visitor Chair**
- Upholstered Seat & Back
  - With Arms



- ST-4 Pedestal**
- Mobile
  - Locking
  - Box File Configuration
  - Steel
- ST-5 Lateral File**
- 2H (printer placed on top)
  - Locking
  - Woodgrain Laminate




- ST-7 Bookcase**
- 3H
  - Woodgrain Laminate
- ST-8 Storage Cabinet**
- 2 Doors
  - Adjustable Shelving
  - Locking
  - Woodgrain Laminate




- ST-6 Combo Lateral File/Storage Cabinet**
- 2 Drawers
  - Over Cabinet with Shelf and Woodgrain Laminate Doors
  - Locking
  - Steel



- TA-5 Small Round Meeting Table**
- Laminate Top
  - Steel Disc Base
- TA-4 Small Square Meeting Table**
- Laminate Top
  - Steel Disc Base

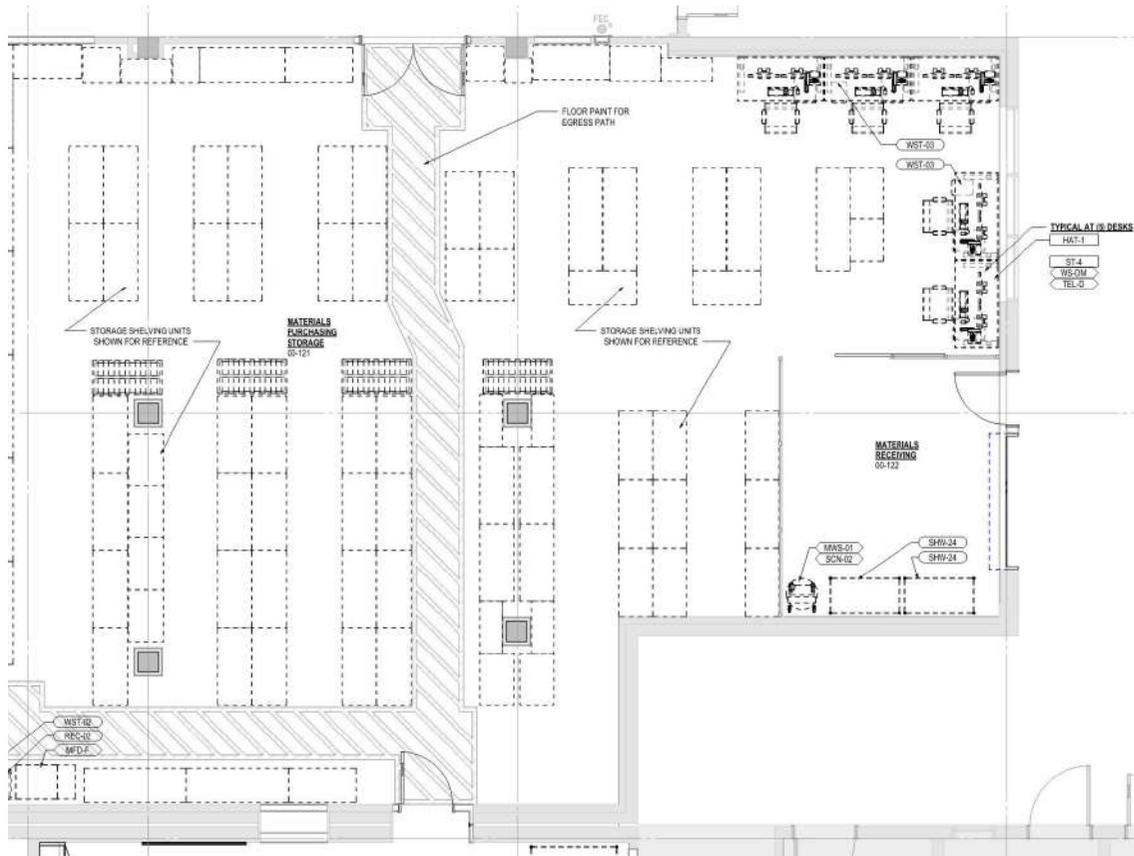

**PRIVATE OFFICES & OPEN OFFICE, ALL COMPONENT TYPES**

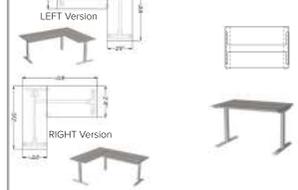

- HATs L Shaped Sit to Stand Table**
- Woodgrain Laminate
  - Metal Legs
  - Electric Height Adjustable
  - 60" X 72"
- HATs Rectangular Sit to Stand Table**
- Woodgrain Laminate
  - Metal Legs
  - Electric Height Adjustable
  - Various Sizes



- VDs Wall Mounted Glass Boards**
- Include Marker Tray
  - Magnetic
- CH-4 Task Chair**
- Plastic Base with Casters
  - Pneumatic Seat Height Adjustment
  - Seat Depth Adjustment
  - Adjustable Lumbar Support
  - Adjustable Arms and Arm Pads
  - Upholstered Seat, Mesh Back



- CH-1 Visitor Chair**
- Upholstered Seat & Back
  - With Arms
- CH-2 Bariatric Visitor Chair**
- Upholstered Seat & Back
  - With Arms



- ST-4 Pedestal**
- Mobile
  - Locking
  - Box File Configuration
  - Steel
- ST-5 Lateral File**
- 2H (printer placed on top)
  - Locking
  - Woodgrain Laminate



- ST-7 Bookcase**
- 3H
  - Woodgrain Laminate
- ST-6 Combo Lateral File/Storage Cabinet**
- 2 Drawers
  - Over Cabinet with Shelf and Woodgrain Laminate Doors
  - Locking
  - Steel
- ST-8 Storage Cabinet**
- 2 Doors
  - Adjustable Shelving
  - Locking
  - Woodgrain Laminate



- TA-5 Small Round Meeting Table**
- Laminate Top
  - Steel Disc Base
- TA-4 Small Square Meeting Table**
- Laminate Top
  - Steel Disc Base





**CONSULT ROOMS, ALL COMPONENT TYPES**



- CH-1 Visitor Check In Chair**
- Upholstered Seat & Back
  - With Arms



- CH-2 Bariatric Visitor Chair**
- Upholstered Seat & Back
  - With Arms

**PRIVATE OFFICES & OPEN OFFICE, ALL COMPONENT TYPES**



- HATs L Shaped Sit to Stand Table**
- Woodgrain Laminate
  - Metal Legs
  - Electric Height Adjustable
  - 60" X 72"



- HATs Rectangular Sit to Stand Table**
- Woodgrain Laminate
  - Metal Legs
  - Electric Height Adjustable
  - Various Sizes



- VD's Wall Mounted Glass Boards**
- Include Marker Tray
  - Magnetic



- CH-4 Task Chair**
- Plastic Base with Casters
  - Pneumatic Seat Height Adjustment
  - Seat Depth Adjustment
  - Adjustable Lumbar Support
  - Upholstered Seat, Mesh Back



- CH-1 Visitor Chair**
- Upholstered Seat & Back
  - With Arms



- CH-2 Bariatric Visitor Chair**
- Upholstered Seat & Back
  - With Arms



- ST-4 Pedestal**
- Mobile
  - Locking
  - Box File Configuration
  - Steel



- ST-5 Lateral File**
- 2H (printer placed on top)
  - Locking
  - Woodgrain Laminate



- ST-7 Bookcase**
- 3H
  - Woodgrain Laminate



- ST-6 Combo Lateral File/Storage Cabinet**
- 2 Drawers
  - Over Cabinet with Shelf and Woodgrain Laminate Doors
  - Locking
  - Steel




- ST-8 Storage Cabinet**
- 2 Doors
  - Adjustable Shelving
  - Locking
  - Woodgrain Laminate



- TA-5 Small Round Meeting Table**
- Laminate Top
  - Steel Disc Base



- TA-4 Small Square Meeting Table**
- Laminate Top
  - Steel Disc Base

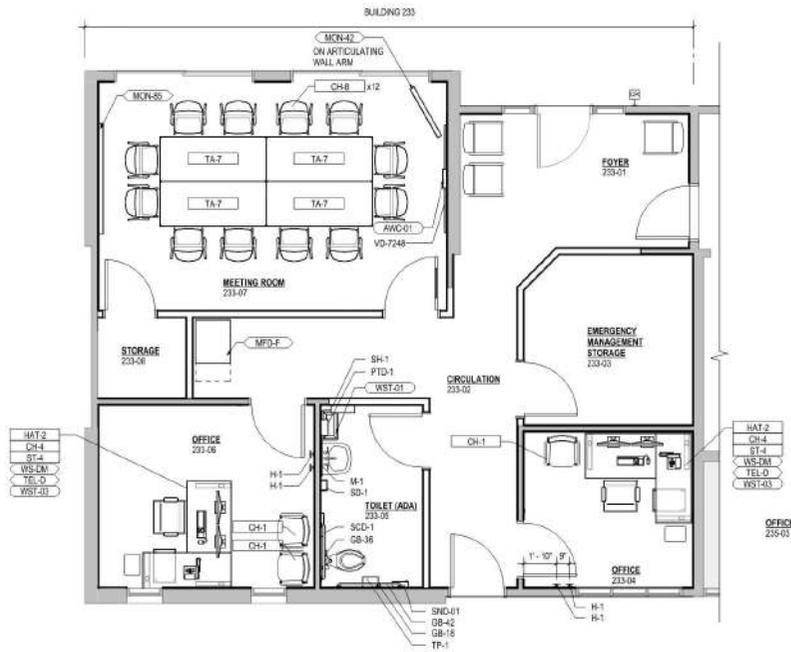

**MEETING ROOMS, ALL COMPONENT TYPES**

**TA-1 Folding Tables**

- Woodgrain Laminate
- Metal Legs with Casters

**VDs - Wall Mounted Glass Boards**

- Include Marker Tray
- Magnetic

**TAs Conference Tables**

- Woodgrain Laminate
- Metal Legs
- Folding

**ST-1 Lectern**

- Woodgrain Laminate
- Mobile
- Shelf with Locking Cabinet

**CH-8 Conference Room Chairs**

- Polypropylene Shell
- Upholstered Seat
- Metal Base with Casters
- Nesting
- Arm and Armless Versions Available
- 350 Pound Capacity

**WAITING AREAS, ALL COMPONENT TYPES**

**CH-6 Waiting Chair**

- Upholstered
- With Arms
- Faux Wood Frame

**CH-12 Easy Access Chair**

- Upholstered
- With Arms
- Faux Wood Frame

**CH-7 Waiting Bariatric Chair**

- Fully Upholstered
- With Arms
- Faux Wood Base

**CH-9 Lounge Chair**

- Fully Upholstered
- With Arms
- Faux Wood Base

**CH-10 Small Sofa**

- Fully Upholstered
- With Arms
- Faux Wood Base

**T-8 Cantilever Table**

- Solid Top
- Metal Base

**Bench**

- Fully Upholstered
- With Arms
- Faux Wood Base

**STO-1 Visitor Stool**

- Upholstered Seat & Back
- With Arms

**TA-12 Round Occasional Table**

- Solid Top
- Solid Faux Wood Side

**ST-4 Reception Pedestal**

- Mobile
- Locking
- Box File Configuration
- Steel

**PRIVATE OFFICES & OPEN OFFICE, ALL COMPONENT TYPES**

**HATS L Shaped Sit to Stand Table**

- Woodgrain Laminate
- Metal Legs
- Electric Height Adjustable
- Various Sizes

**HATS Rectangular Sit to Stand Table**

- Woodgrain Laminate
- Metal Legs
- Electric Height Adjustable
- Various Sizes

**VDs Wall Mounted Glass Boards**

- Include Marker Tray
- Magnetic

**CH-4 Task Chair**

- Plastic Base with Casters
- Pneumatic Seat Height Adjustment
- Seat Depth Adjustment
- Adjustable Lumbar Support
- Adjustable Arms and Arm Pads
- Upholstered Seat, Mesh Back

**CH-1 Visitor Chair**

- Upholstered Seat & Back
- With Arms

**CH-2 Bariatric Visitor Chair**

- Upholstered Seat & Back
- With Arms

**ST-4 Pedestal**

- Mobile
- Locking
- Box File Configuration
- Steel

**ST-5 Lateral File**

- 2H (printer placed on top)
- Locking
- Woodgrain Laminate

**ST-6 Combo Lateral File/Storage Cabinet**

- 2 Doors
- Over Cabinet with Shelf and Woodgrain Laminate Doors
- Locking
- Steel

**ST-8 Storage Cabinet**

- 2 Doors
- Adjustable Shelving
- Locking
- Woodgrain Laminate

**ST-4 Bookcase**

- 3H
- Woodgrain Laminate

**TA-5 Small Round Meeting Table**

- Laminate Top
- Steel Disc Base

**TA-4 Small Square Meeting Table**

- Laminate Top
- Steel Disc Base



## MASON HEALTH 233 PROFESSIONAL WAY

901 MOUNTAIN VIEW DR  
SHELTON, WA 98584

Original Issue

Revisions

Sheet Status

**NOT FOR  
CONSTRUCTION**

Stamp:

Sheet Title

**FINISH PLANS &  
FFE PLANS, LEVEL  
1 - BUILDING 233**

Sheet Number

**A10.01A-1**

Current Issue

Current Issue Date

**2025-01-10**

### EQUIPMENT PLAN LEGEND


- EXISTING WALLS, CASEWORK, FIXTURES, OR GLAZING TO REMAIN
- AREA NOT IN SCOPE
- EQUIPMENT
- IT EQUIPMENT
- FURNITURE

### EQUIPMENT PLAN GENERAL NOTES


1. A11 EQUIPMENT PLANS TO BE READ IN CONJUNCTION WITH THE A7 INTERIOR ELEVATIONS TO SHOW FULL SCOPE OF EQUIPMENT
2. SEE A7.01 FOR BACKING INFORMATION AND TYPICAL MOUNTING HEIGHTS
3. SEE SPECIFICATION FOR COMPLETE FFE LISTS AND ADDITIONAL INFORMATION
4. SEE SPECIFICATION AND TELECOMMUNICATIONS DRAWINGS FOR DETAILED AV EQUIPMENT INFORMATION

### GENERAL NOTES

1. ALL WALLS TO BE PAINTED P-1, UNO.
2. UNO. ALL VERTICAL CASEWORK TO BE PLASTIC LAMINATE EXTERIOR WITH MATCHING EDGEBANDING ON ALL EXPOSED EDGES. CABINET INTERIOR TO BE WHITE MELAMINE. SEE ELEVATIONS FOR ADDITIONAL COLOR INFORMATION.
3. REFER TO ELEVATIONS FOR ADDITIONAL INFORMATION.

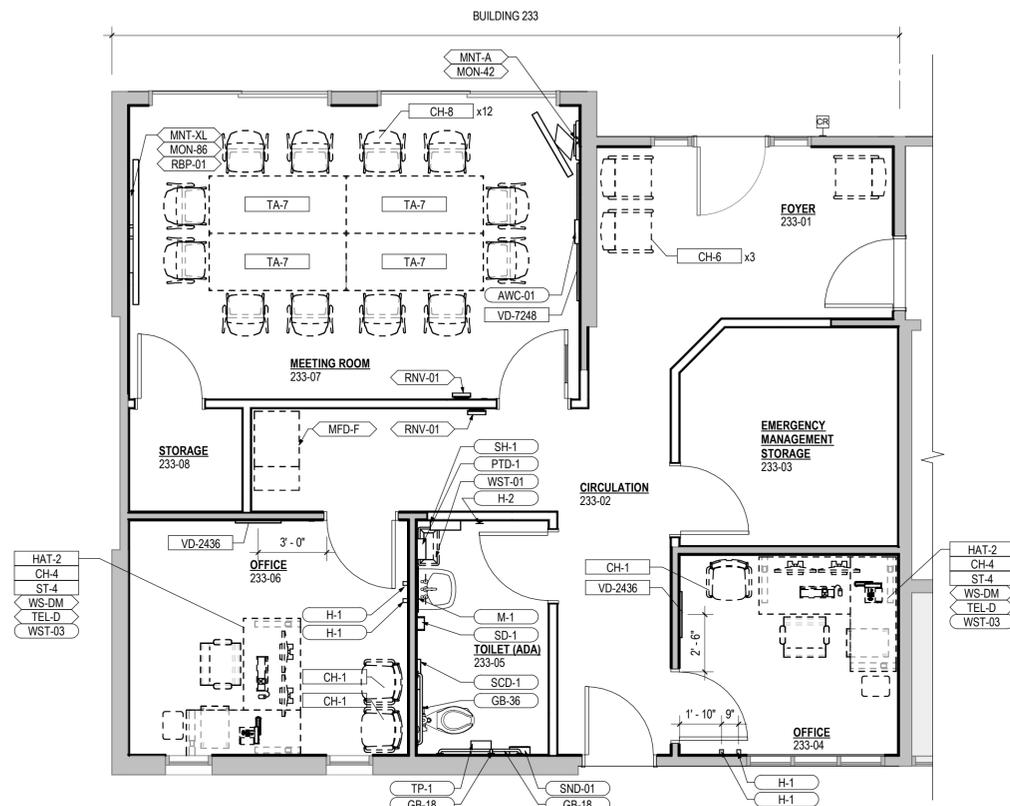

**2** FF&E PLAN, LEVEL 1 - BUILDING 233  
A10.01A-1 1/4" = 1'-0"

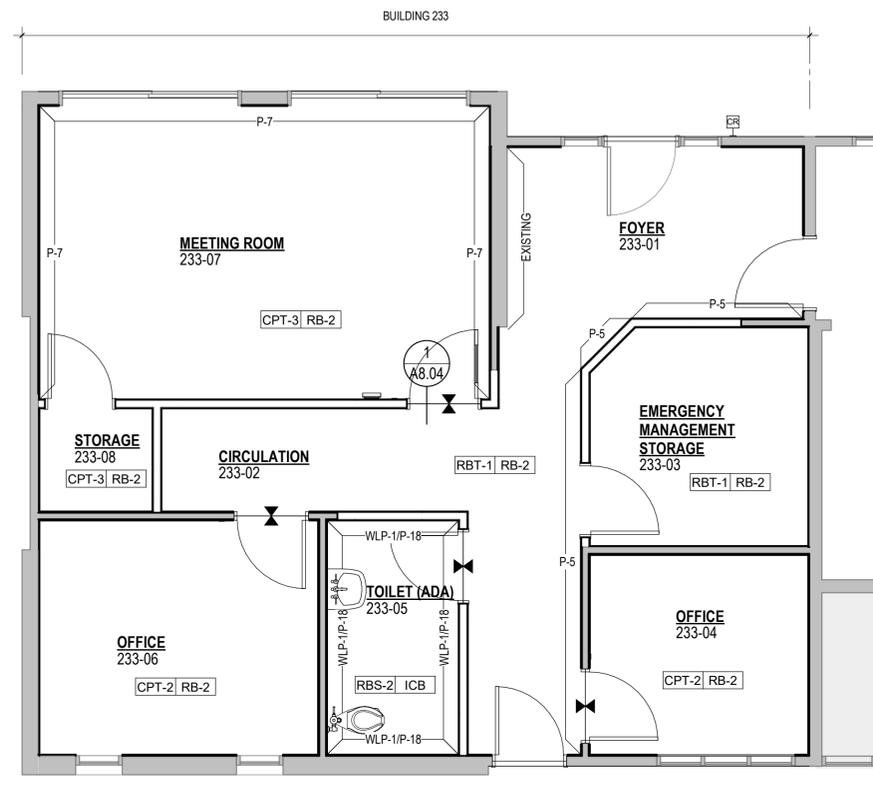

**1** FINISH PLAN - BUILDING 233  
A10.01A-1 1/4" = 1'-0"

FF&E	PRODUCT DESCRIPTION	FURNISH	INSTALL
AWC-01	ANALOG WALL CLOCK - SYNCHRONIZED - BATTERY	OWNER	CONTRACTOR
CSH-01	CLICK SHARE	OWNER	CONTRACTOR
GB-18	GRAB BAR - 18"	CONTRACTOR	CONTRACTOR
GB-36	GRAB BAR - 36"	CONTRACTOR	CONTRACTOR
GB-42	GRAB BAR - 42"	CONTRACTOR	CONTRACTOR
H-1	COAT HOOK - OFFICE	CONTRACTOR	CONTRACTOR
H-2	COAT HOOK	CONTRACTOR	CONTRACTOR
M-1	MIRROR - 24" X 36"	CONTRACTOR	CONTRACTOR
MFD-F	MULTIFUNCTION DEVICE - FLOOR STANDING	OWNER	OWNER
MNT-A	ARTICULATING WALL MOUNT	OWNER	CONTRACTOR
MNT-XL	TILT ADJUSTABLE TV MOUNT 55"-100"	OWNER	CONTRACTOR
MON-43	WALL MONITOR - 43"	OWNER	CONTRACTOR
MON-86	WALL MONITOR - 86"	OWNER	CONTRACTOR
OTO-01	TOASTER OVEN	OWNER	OWNER
OWN-01	MICROWAVE OVEN	OWNER	OWNER
PTD-1	PAPER TOWEL DISPENSER	OWNER	CONTRACTOR
RBP-01	ROOM BAR PRO	OWNER	CONTRACTOR
REC-01	RECYCLE BIN - 16GAL	OWNER	OWNER
REF-01	REFRIGERATOR / FREEZER - COUNTER DEPTH - 20 CU	OWNER	OWNER
RNV-01	ROOM NAVIGATOR	OWNER	CONTRACTOR
SCD-1	TOILET SEAT COVER DISPENSER	CONTRACTOR	CONTRACTOR
SD-1	SOAP DISPENSER	OWNER	CONTRACTOR
SH-1	STAINLESS STEEL SHELF	CONTRACTOR	CONTRACTOR
SND-01	SANITARY NAPKIN DISPOSAL	CONTRACTOR	CONTRACTOR
TEL-D	TELEPHONE - DESK	OWNER	OWNER
TP-1	TOILET PAPER DISPENSER	OWNER	CONTRACTOR
WAT-01	WATER COOLER	OWNER	OWNER
WS-DM	COMPUTER WORKSTATION - DUAL MONITOR	OWNER	OWNER
WST-01	WASTE BIN - 16GAL	OWNER	OWNER
WST-03	WASTE BIN - 28QT	OWNER	OWNER


### EQUIPMENT PLAN LEGEND

-  EXISTING WALLS, CASEWORK, FIXTURES, OR GLAZING TO REMAIN
-  AREA NOT IN SCOPE
-  EQUIPMENT
-  IT EQUIPMENT
-  FURNITURE

### EQUIPMENT PLAN GENERAL NOTES

1. A11 EQUIPMENT PLANS TO BE READ IN CONJUNCTION WITH THE A7 INTERIOR ELEVATIONS TO SHOW FULL SCOPE OF EQUIPMENT
2. SEE A7.01 FOR BACKING INFORMATION AND TYPICAL MOUNTING HEIGHTS
3. SEE SPECIFICATION FOR COMPLETE FF&E LISTS AND ADDITIONAL INFORMATION
4. SEE SPECIFICATION AND TELECOMMUNICATIONS DRAWINGS FOR DETAILED AV EQUIPMENT INFORMATION

FF&E	PRODUCT DESCRIPTION	FURNISH	INSTALL
AWC-01	ANALOG WALL CLOCK - SYNCHRONIZED - BATTERY	OWNER	CONTRACTOR
CD-BUR	DISC BURNER	OWNER	OWNER
CD-MON	DISC BURNER WORKSTATION MONITOR	OWNER	OWNER
CD-PC	DISC BURNER WORKSTATION	OWNER	OWNER
CH-6	CHAIR - WAITING ROOM	OWNER	OWNER
CMC-01	SECURITY CAMERA - CEILING MOUNT	CONTRACTOR	CONTRACTOR
D-1	66"x42" DESK WITH PANELS	OWNER	OWNER
DRB-01	DURESS BUTTON	OWNER	OWNER
ETC-01	EMPLOYEE TIME CLOCK	OWNER	CONTRACTOR
GB-18	GRAB BAR - 18"	CONTRACTOR	CONTRACTOR
GB-36	GRAB BAR - 36"	CONTRACTOR	CONTRACTOR
GB-42	GRAB BAR - 42"	CONTRACTOR	CONTRACTOR
H-1	COAT HOOK - OFFICE	CONTRACTOR	CONTRACTOR
HAT-2	72"x60" SIT-STAND DESK	OWNER	OWNER
KEY-10	10 KEY PAD	OWNER	OWNER
LCB-01	LOCKING CASH BOX	OWNER	OWNER
M-1	MIRROR - 24" X 36"	CONTRACTOR	CONTRACTOR
MFD-D	MULTIFUNCTION DEVICE - DESKTOP	OWNER	OWNER
MFD-F	MULTIFUNCTION DEVICE - FLOOR STANDING	OWNER	OWNER
MNT-M	TILT ADJUSTABLE TV MOUNT 32"-65"	OWNER	CONTRACTOR
MON-55	WALL MONITOR - 55"	OWNER	CONTRACTOR
OVN-01	MICROWAVE OVEN	OWNER	OWNER
PTD-1	PAPER TOWEL DISPENSER	OWNER	CONTRACTOR
REC-01	RECYCLE BIN - 16GAL	OWNER	OWNER
REF-01	REFRIGERATOR / FREEZER - COUNTER DEPTH - 20 CU	OWNER	OWNER
SCD-1	TOILET SEAT COVER DISPENSER	CONTRACTOR	CONTRACTOR
SCN-01	DOCUMENT SCANNER	OWNER	OWNER
SD-1	SOAP DISPENSER	OWNER	CONTRACTOR
SH-1	STAINLESS STEEL SHELF	CONTRACTOR	CONTRACTOR
TA-9	TABLE - 24" X 60"	OWNER	OWNER
TEL-D	TELEPHONE - DESK	OWNER	OWNER
VD-3624	MAGNETIC WHITEBOARD - 36" X 24"	CONTRACTOR	CONTRACTOR
WAT-01	WATER COOLER	OWNER	OWNER
WS-DM	COMPUTER WORKSTATION - DUAL MONITOR	OWNER	OWNER
WS-SML	COMPUTER WORKSTATION - SINGLE MONITOR - LARGE	OWNER	OWNER
WST-01	WASTE BIN - 16GAL	OWNER	OWNER
WST-03	WASTE BIN - 28QT	OWNER	OWNER

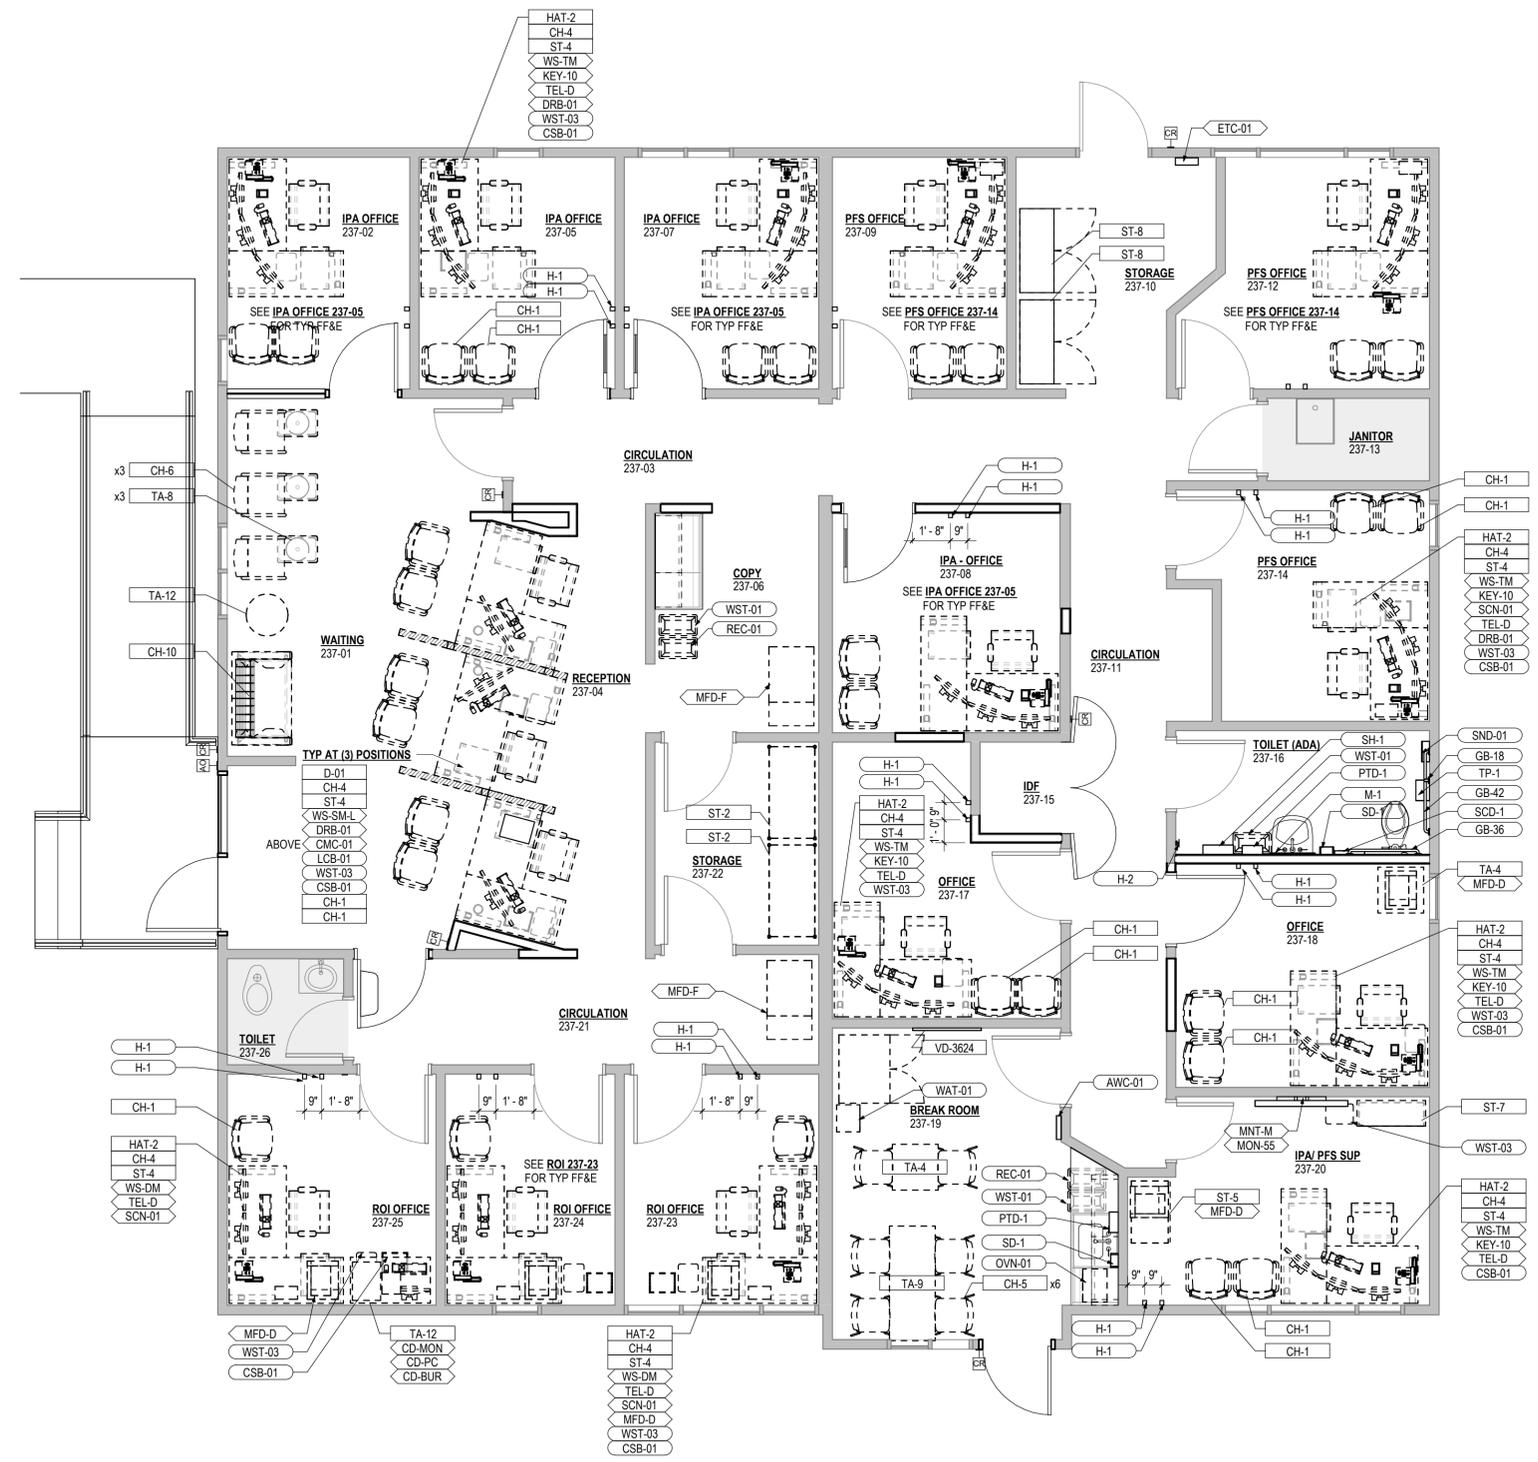

**1** FF&E PLAN, LEVEL 1 - BUILDING 237  
A11.01B 1/4" = 1'-0"





## MASON HEALTH - CAMPUS MASTER PLAN PH 1

901 MOUNTAIN VIEW DR  
SHELTON, WA 98584

Original Issue

Revisions

Sheet Status

**NOT FOR  
CONSTRUCTION**

Stamp:

Sheet Title

**FF&E PLAN,  
LOWER LEVEL -  
HR OFFICES**

Sheet Number

**A11.02**

Current Issue

Current Issue Date


**2025-01-10**

### EQUIPMENT PLAN GENERAL NOTES


1. A11 EQUIPMENT PLANS TO BE READ IN CONJUNCTION WITH THE A7 INTERIOR ELEVATIONS TO SHOW FULL SCOPE OF EQUIPMENT
2. SEE A11.01 FOR FF&E LEGEND
3. SEE A7.01 FOR BACKING INFORMATION AND TYPICAL MOUNTING HEIGHTS
4. SEE SPECIFICATIONS FOR COMPLETE FF&E LISTS AND ADDITIONAL INFORMATION
5. SEE SPECIFICATIONS AND TELECOMMUNICATIONS DRAWINGS FOR DETAILED AVV EQUIPMENT INFORMATION

### EQUIPMENT PLAN LEGEND

- NOT IN SCOPE
- EQUIPMENT
- IT EQUIPMENT
- FURNITURE

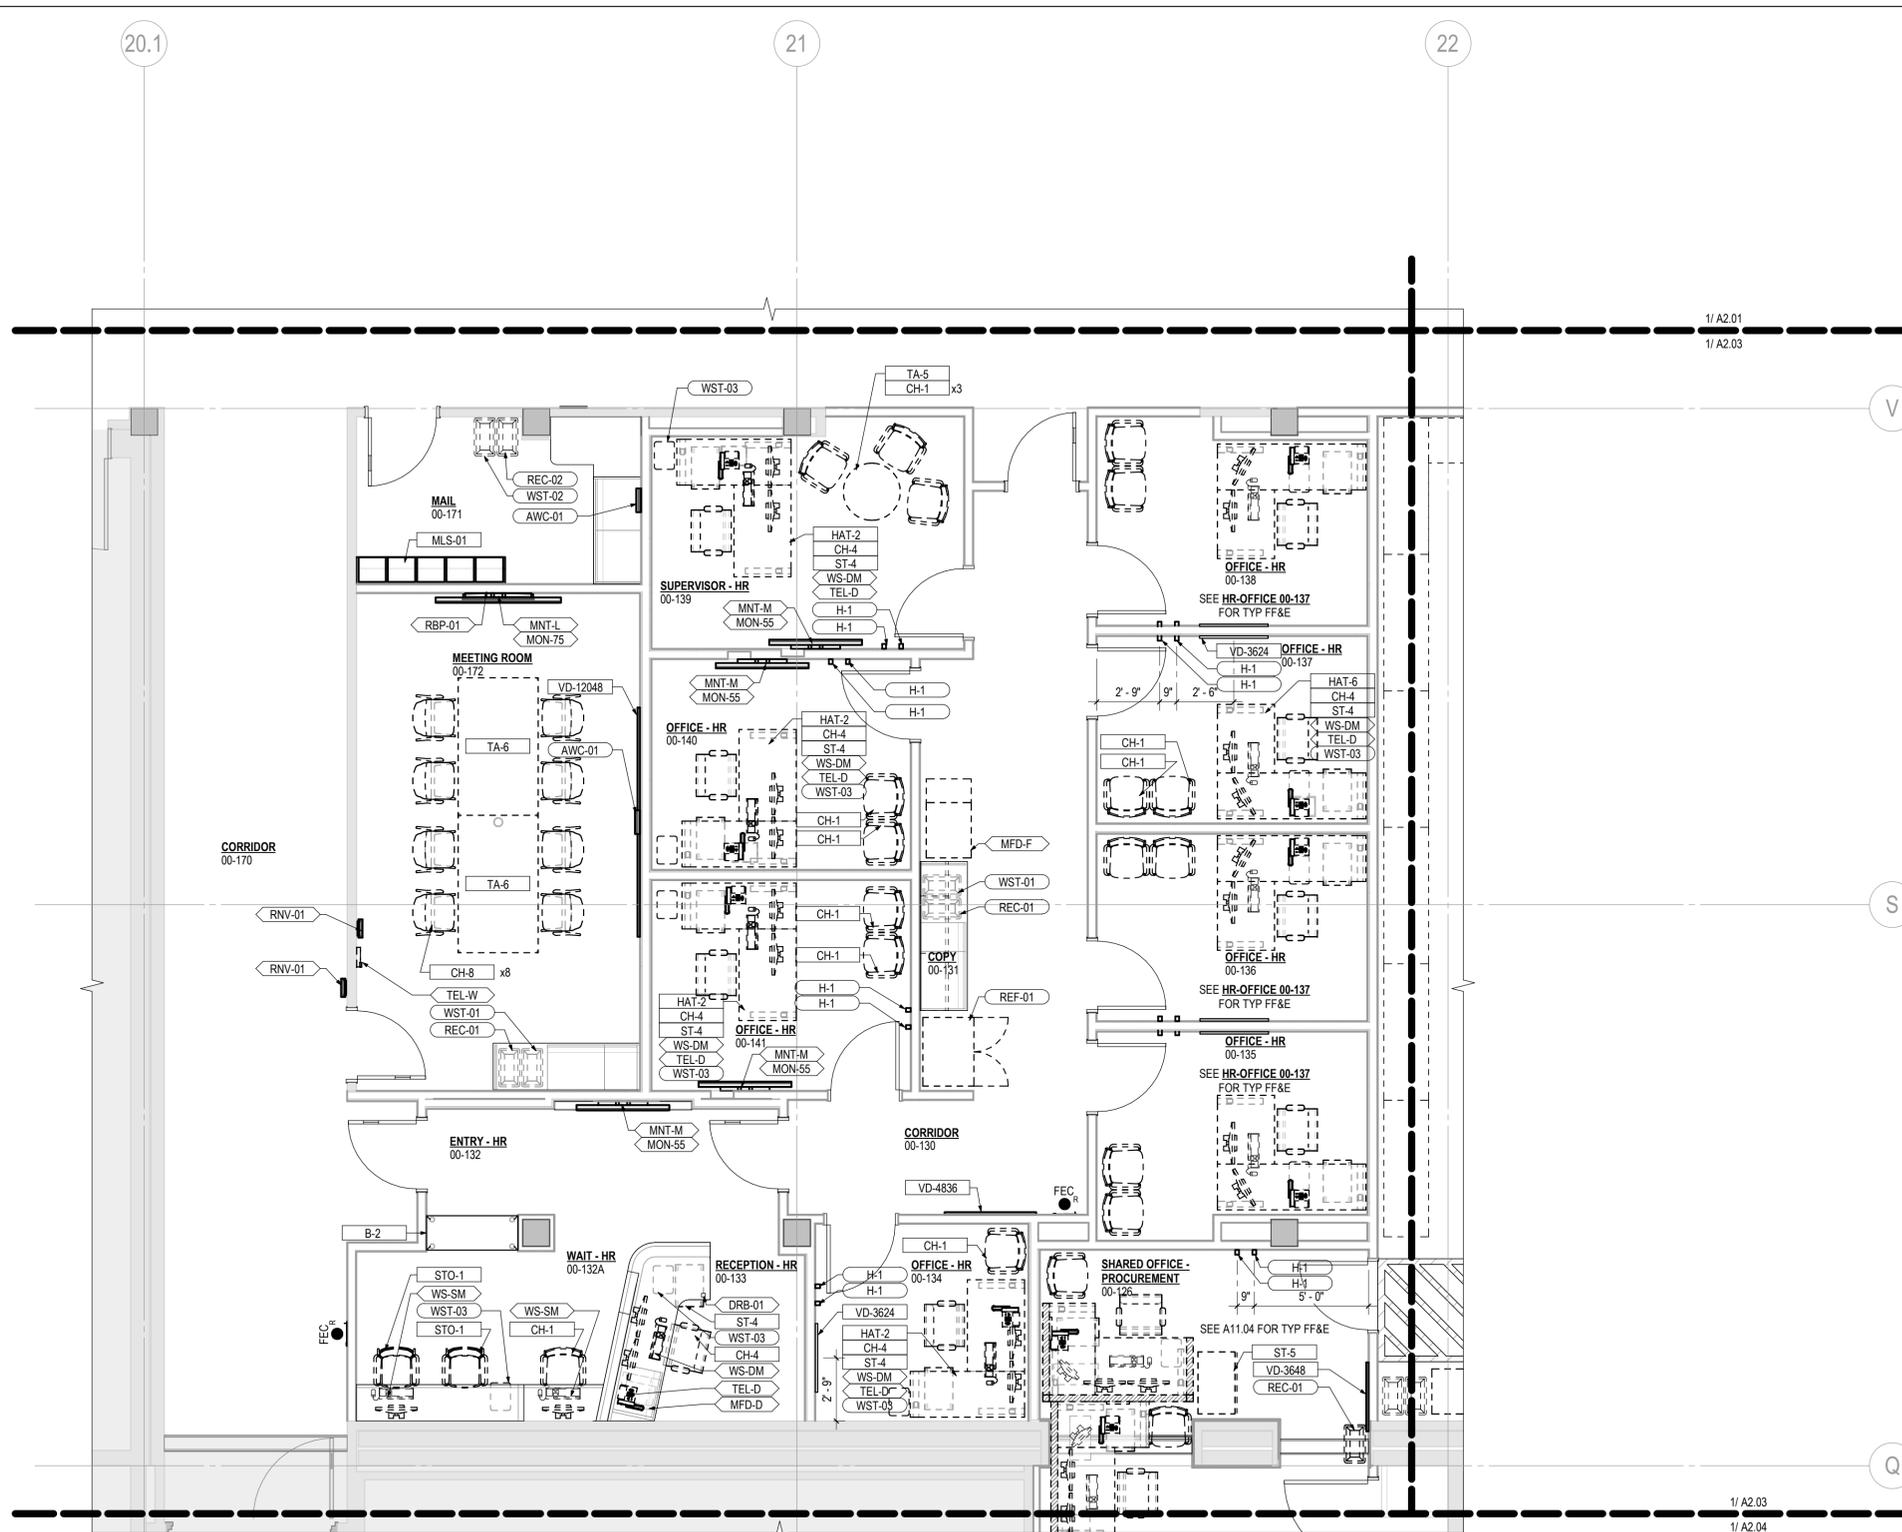

**1** FF&E PLAN, LOWER LEVEL, HR OFFICES - AREA B  
A11.02 1/4" = 1'-0"

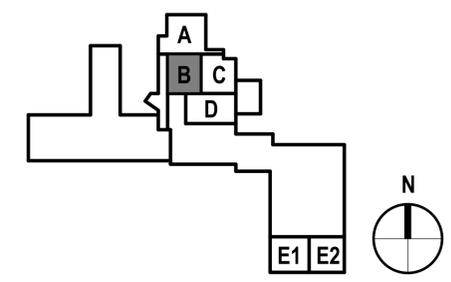



## MASON HEALTH - CAMPUS MASTER PLAN PH 1

901 MOUNTAIN VIEW DR  
SHELTON, WA 98584

Original Issue

Revisions

Sheet Status  
**NOT FOR  
CONSTRUCTION**

Stamp:

Sheet Title  
**FF&E PLAN,  
LOWER LEVEL -  
MATERIALS  
MANAGEMENT**

Sheet Number  
**A11.03**

Current Issue


Current Issue Date  
**2025-01-10**

### EQUIPMENT PLAN GENERAL NOTES


1. A11 EQUIPMENT PLANS TO BE READ IN CONJUNCTION WITH THE A7 INTERIOR ELEVATIONS TO SHOW FULL SCOPE OF EQUIPMENT
2. SEE A11.01 FOR FF&E LEGEND
3. SEE A7.01 FOR BACKING INFORMATION AND TYPICAL MOUNTING HEIGHTS
4. SEE SPECIFICATIONS FOR COMPLETE FF&E LISTS AND ADDITIONAL INFORMATION
5. SEE SPECIFICATIONS AND TELECOMMUNICATIONS DRAWINGS FOR DETAILED AV EQUIPMENT INFORMATION

### EQUIPMENT PLAN LEGEND

- NOT IN SCOPE
- EQUIPMENT
- IT EQUIPMENT
- FURNITURE

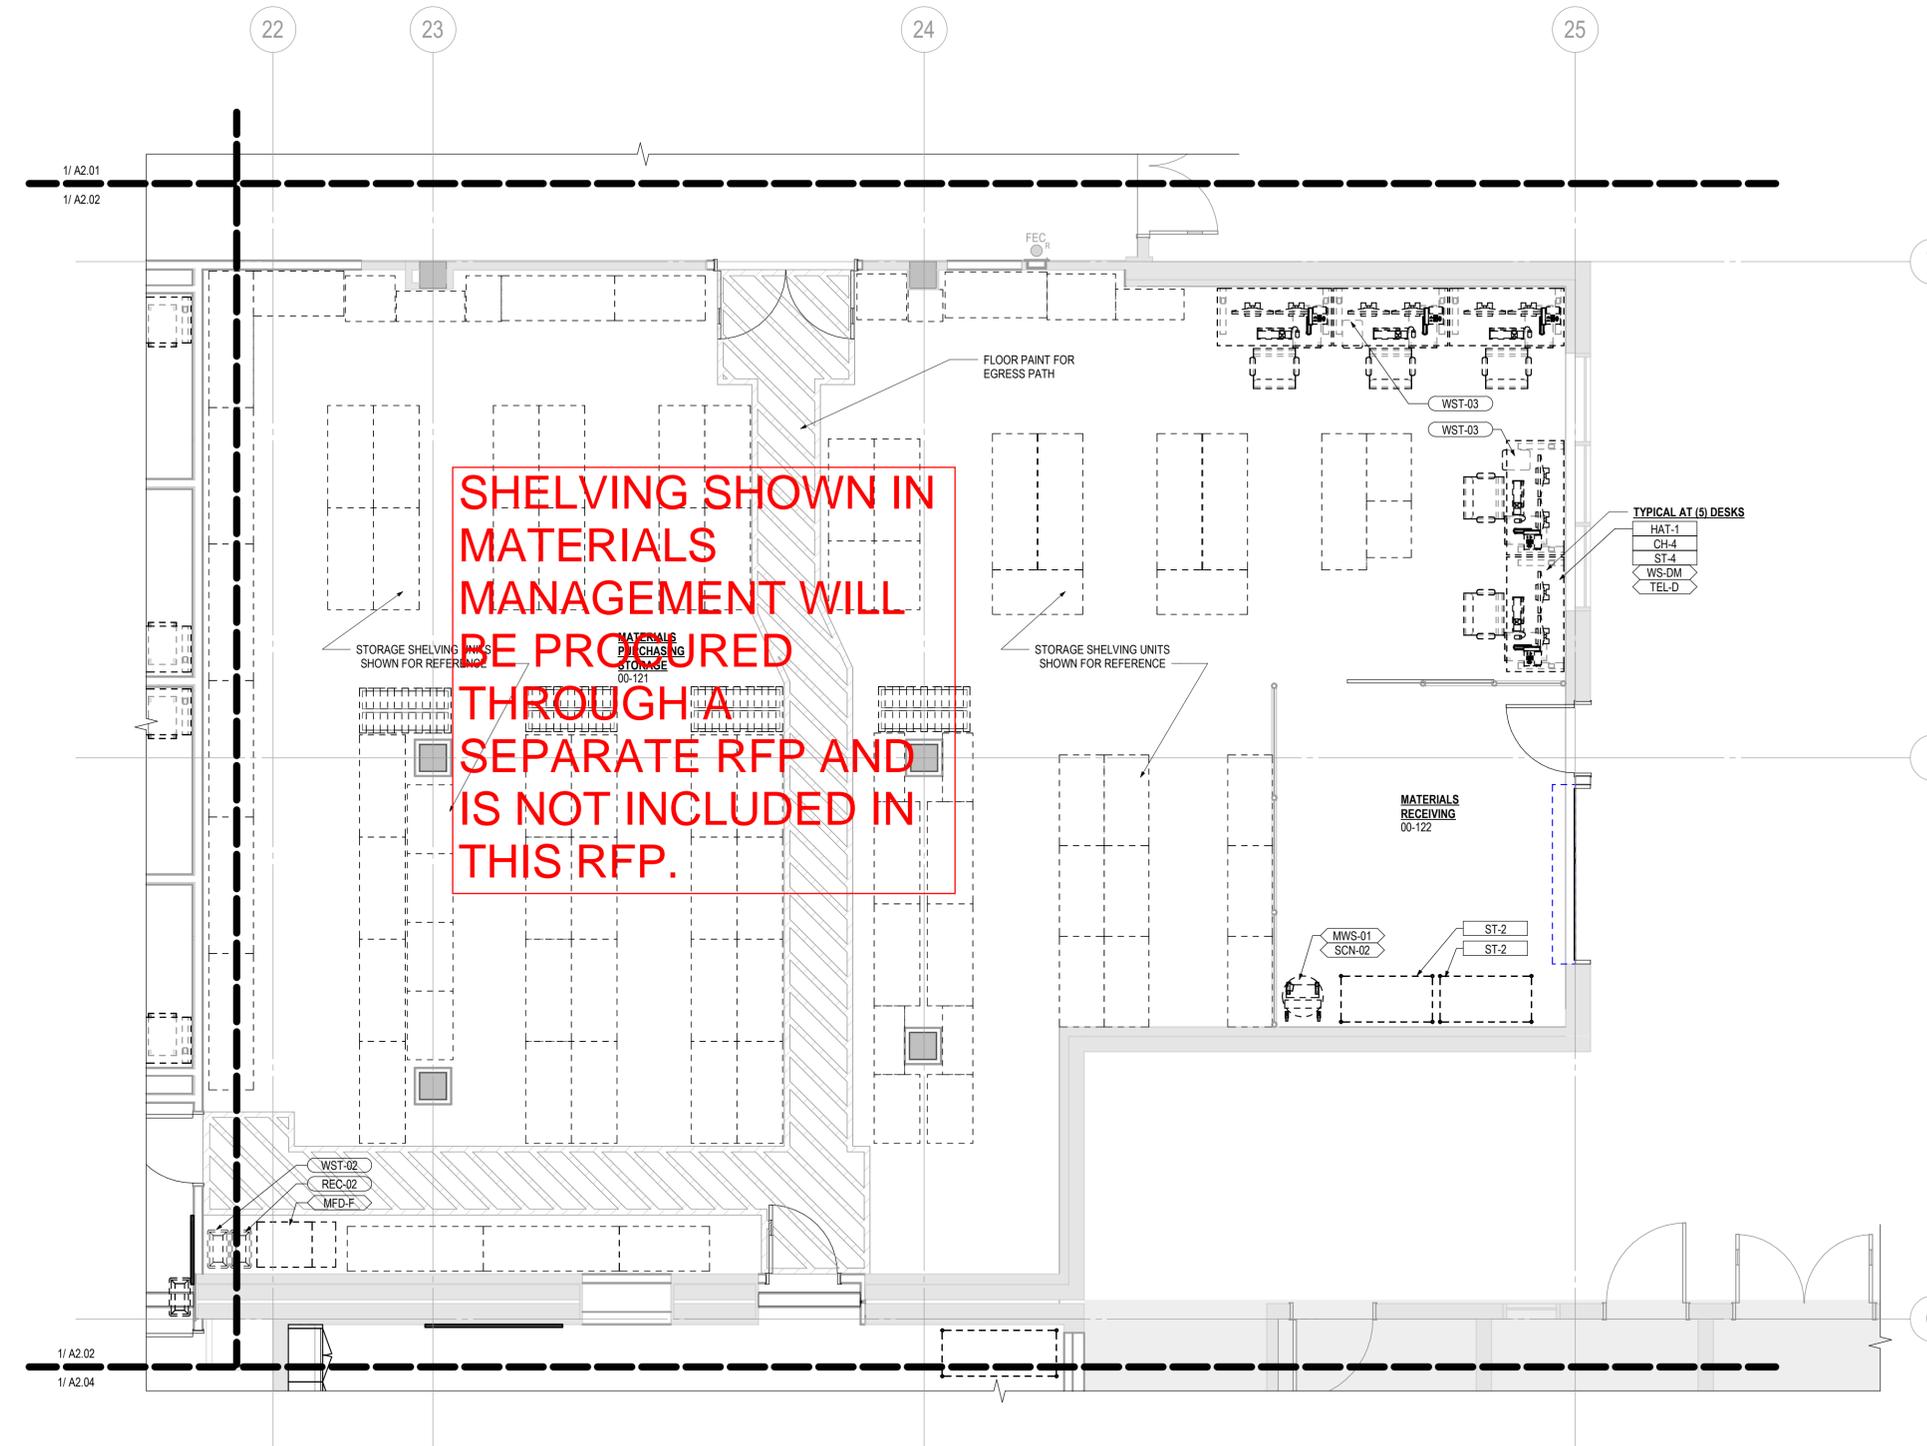

1  
A11.03  
**FF&E PLAN, LOWER LEVEL - MATERIALS MANAGEMENT - AREA C**  
1/4" = 1'-0"

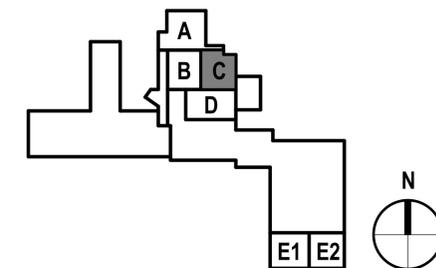



## MASON HEALTH - CAMPUS MASTER PLAN PH 1

901 MOUNTAIN VIEW DR  
SHELTON, WA 98584

Original Issue

Revisions

Sheet Status

**NOT FOR  
CONSTRUCTION**

Stamp:

Sheet Title

**FF&E PLAN,  
LOWER LEVEL -  
MATERIALS  
MANAGEMENT  
OFFICES**

Sheet Number

**A11.04**

Current Issue

Current Issue Date


2025-01-10

### EQUIPMENT PLAN LEGEND

- NOT IN SCOPE
- EQUIPMENT
- IT EQUIPMENT
- FURNITURE


### EQUIPMENT PLAN GENERAL NOTES

1. A11 EQUIPMENT PLANS TO BE READ IN CONJUNCTION WITH THE A7 INTERIOR ELEVATIONS TO SHOW FULL SCOPE OF EQUIPMENT
2. SEE A11.01 FOR FF&E LEGEND
3. SEE A7.01 FOR BACKING INFORMATION AND TYPICAL MOUNTING HEIGHTS
4. SEE SPECIFICATIONS FOR COMPLETE FF&E LISTS AND ADDITIONAL INFORMATION
5. SEE SPECIFICATIONS AND TELECOMMUNICATIONS DRAWINGS FOR DETAILED AV EQUIPMENT INFORMATION

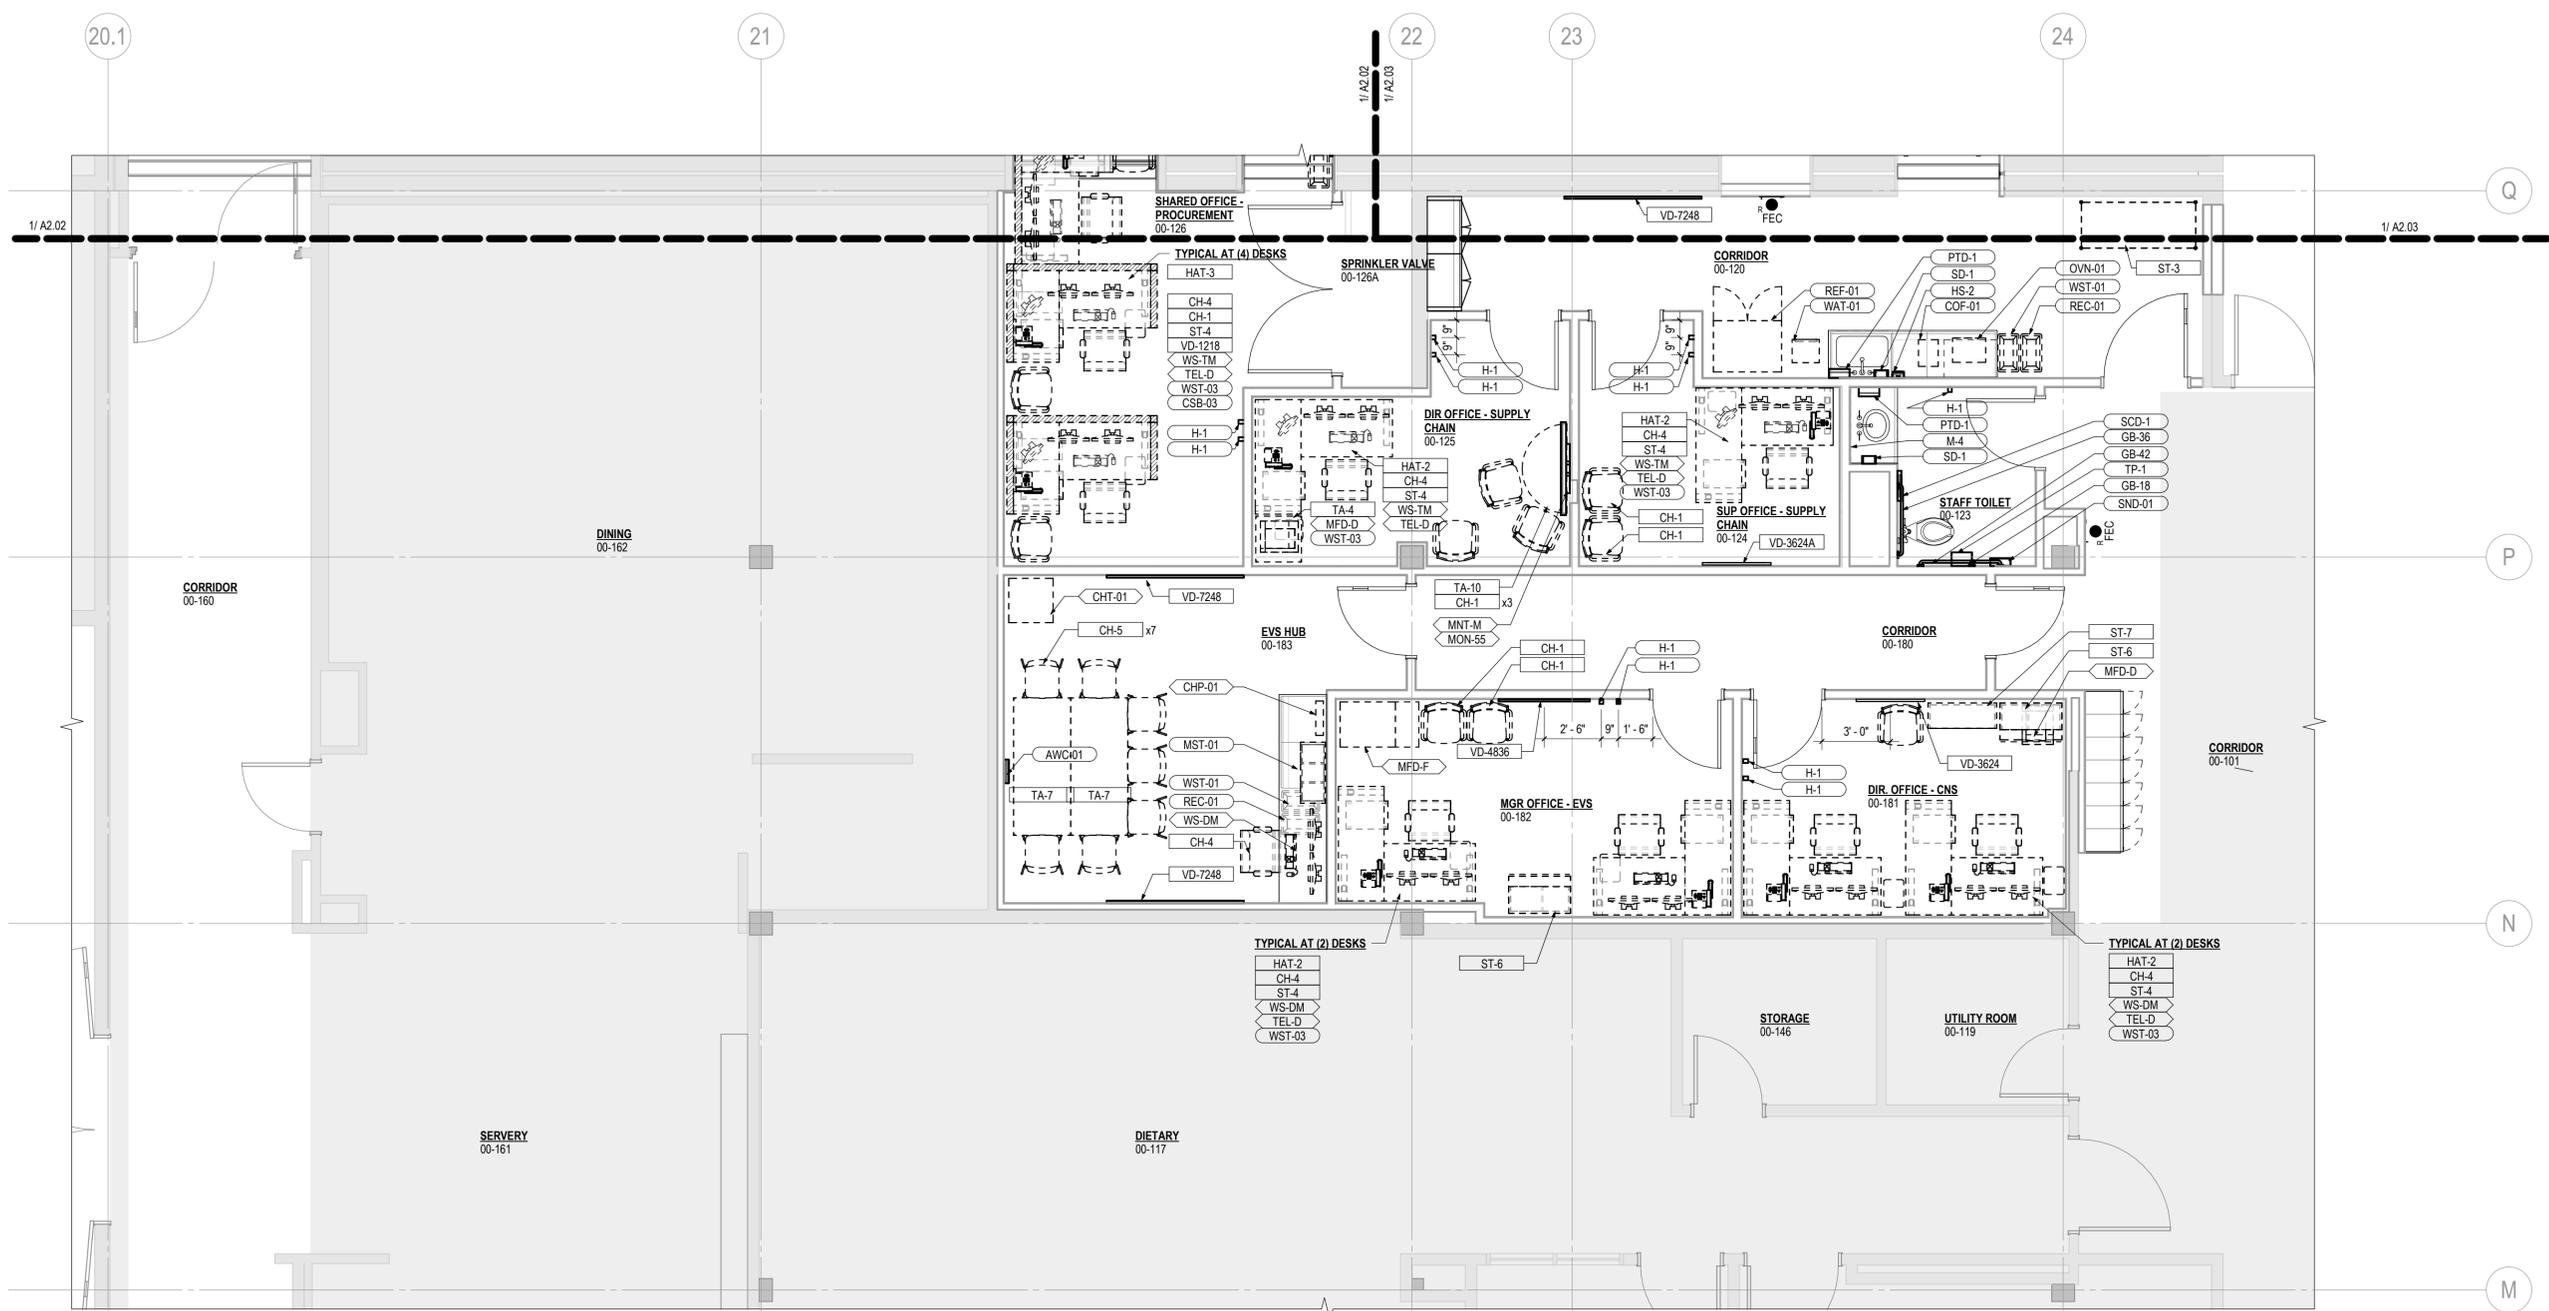

1/10/2025 4:14:45 PM

1  
A11.04 **FF&E PLAN, LOWER LEVEL, MATERIALS MANAGEMENT OFFICES - AREA D**  
1/4" = 1'-0"

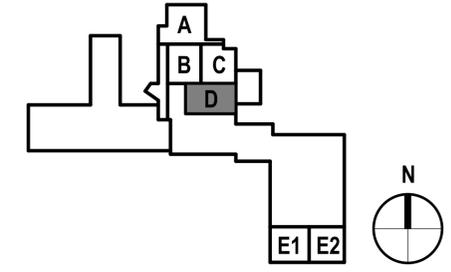




### EQUIPMENT PLAN GENERAL NOTES


1. A11 EQUIPMENT PLANS TO BE READ IN CONJUNCTION WITH THE A7 INTERIOR ELEVATIONS TO SHOW FULL SCOPE OF EQUIPMENT
2. SEE A11.01 FOR FF&E LEGEND
3. SEE A7.01 FOR BACKINGS INFORMATION AND TYPICAL MOUNTING HEIGHTS
4. SEE SPECIFICATIONS FOR COMPLETE FF&E LISTS AND ADDITIONAL INFORMATION
5. SEE SPECIFICATIONS AND TELECOMMUNICATIONS DRAWINGS FOR DETAILED AV EQUIPMENT INFORMATION

### EQUIPMENT PLAN LEGEND

- NOT IN SCOPE
- EQUIPMENT
- IT EQUIPMENT
- FURNITURE

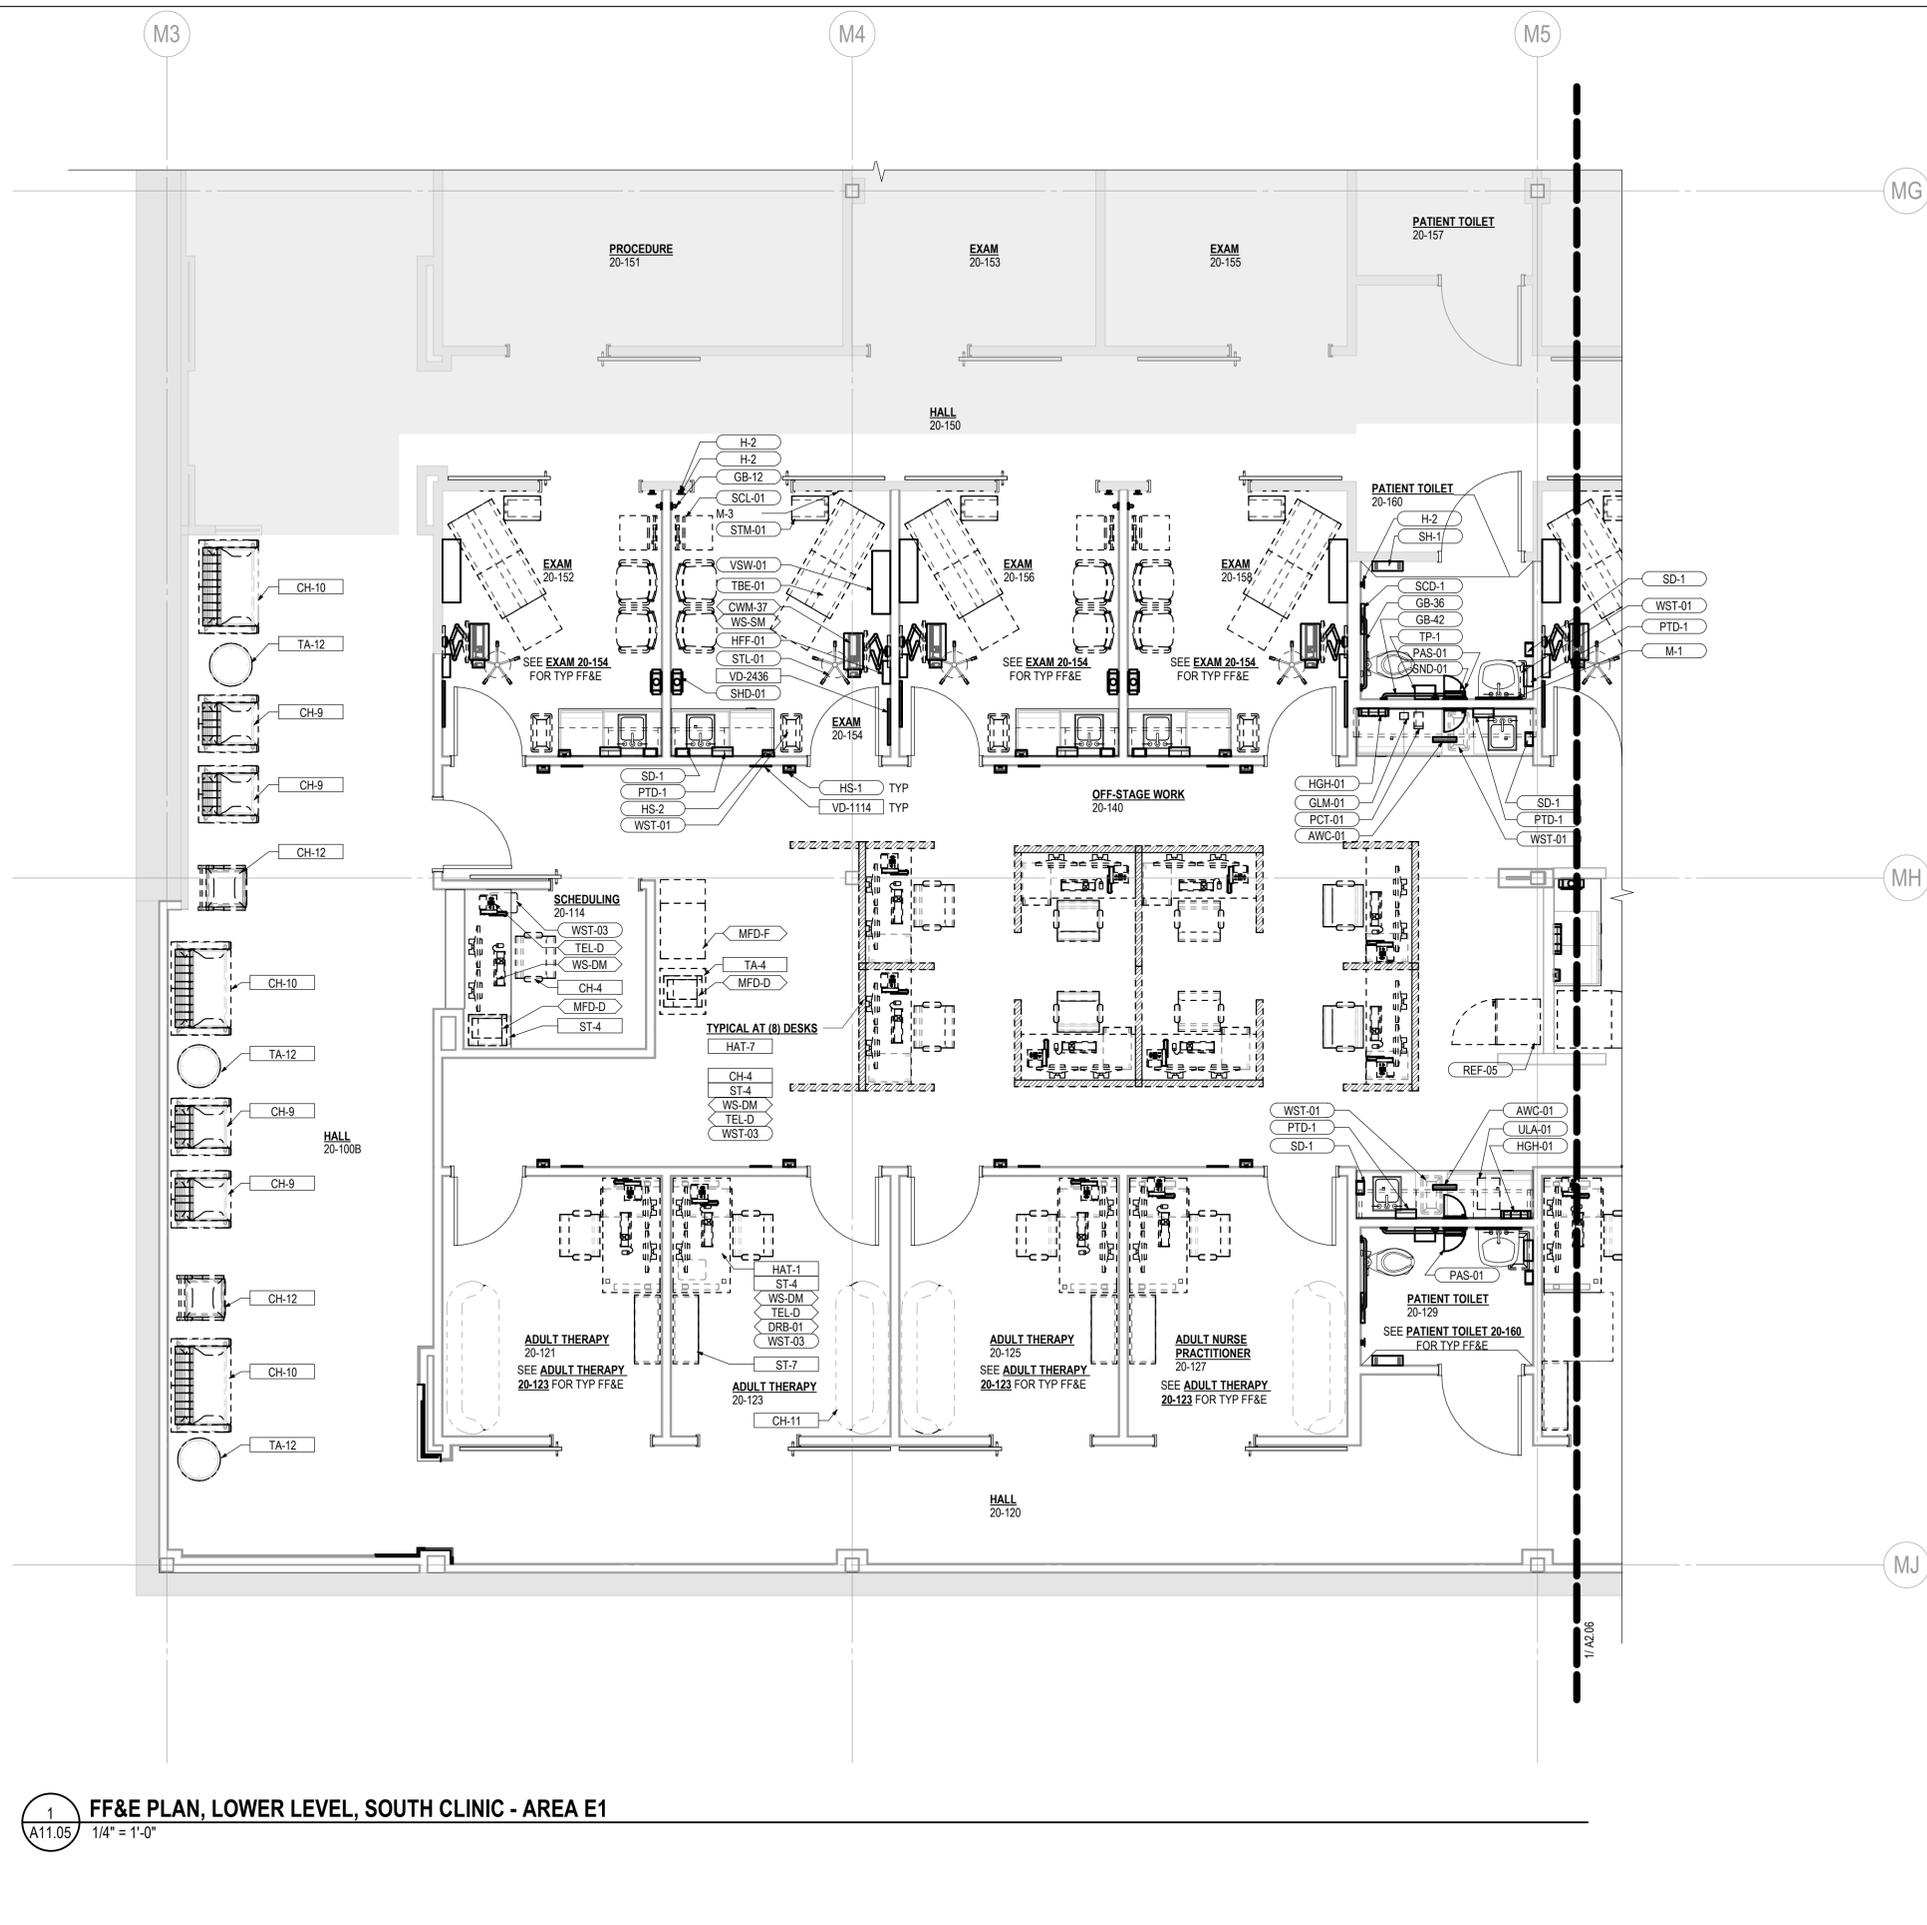

**1**  
A11.05  
**FF&E PLAN, LOWER LEVEL, SOUTH CLINIC - AREA E1**  
1/4" = 1'-0"

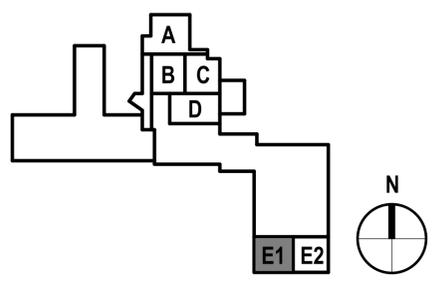





## MASON HEALTH - CAMPUS MASTER PLAN PH 1

901 MOUNTAIN VIEW DR  
SHELTON, WA 98584

Original Issue

Revisions

Sheet Status

**NOT FOR  
CONSTRUCTION**

Stamp:

Sheet Title

**FF&E PLAN, LEVEL  
1 - MRI**

Sheet Number

**A11.07**

Current Issue

Current Issue Date


2025-01-10

### EQUIPMENT PLAN GENERAL NOTES

1. A11 EQUIPMENT PLANS TO BE READ IN CONJUNCTION WITH THE A7 INTERIOR ELEVATIONS TO SHOW FULL SCOPE OF EQUIPMENT
2. SEE A11.01 FOR FF&E LEGEND
3. SEE A7.01 FOR BACKING INFORMATION AND TYPICAL MOUNTING HEIGHTS
4. SEE SPECIFICATIONS FOR COMPLETE FF&E LISTS AND ADDITIONAL INFORMATION
5. SEE SPECIFICATIONS AND TELECOMMUNICATIONS DRAWINGS FOR DETAILED AV EQUIPMENT INFORMATION

### EQUIPMENT PLAN LEGEND

- NOT IN SCOPE
- EQUIPMENT
- IT EQUIPMENT
- FURNITURE

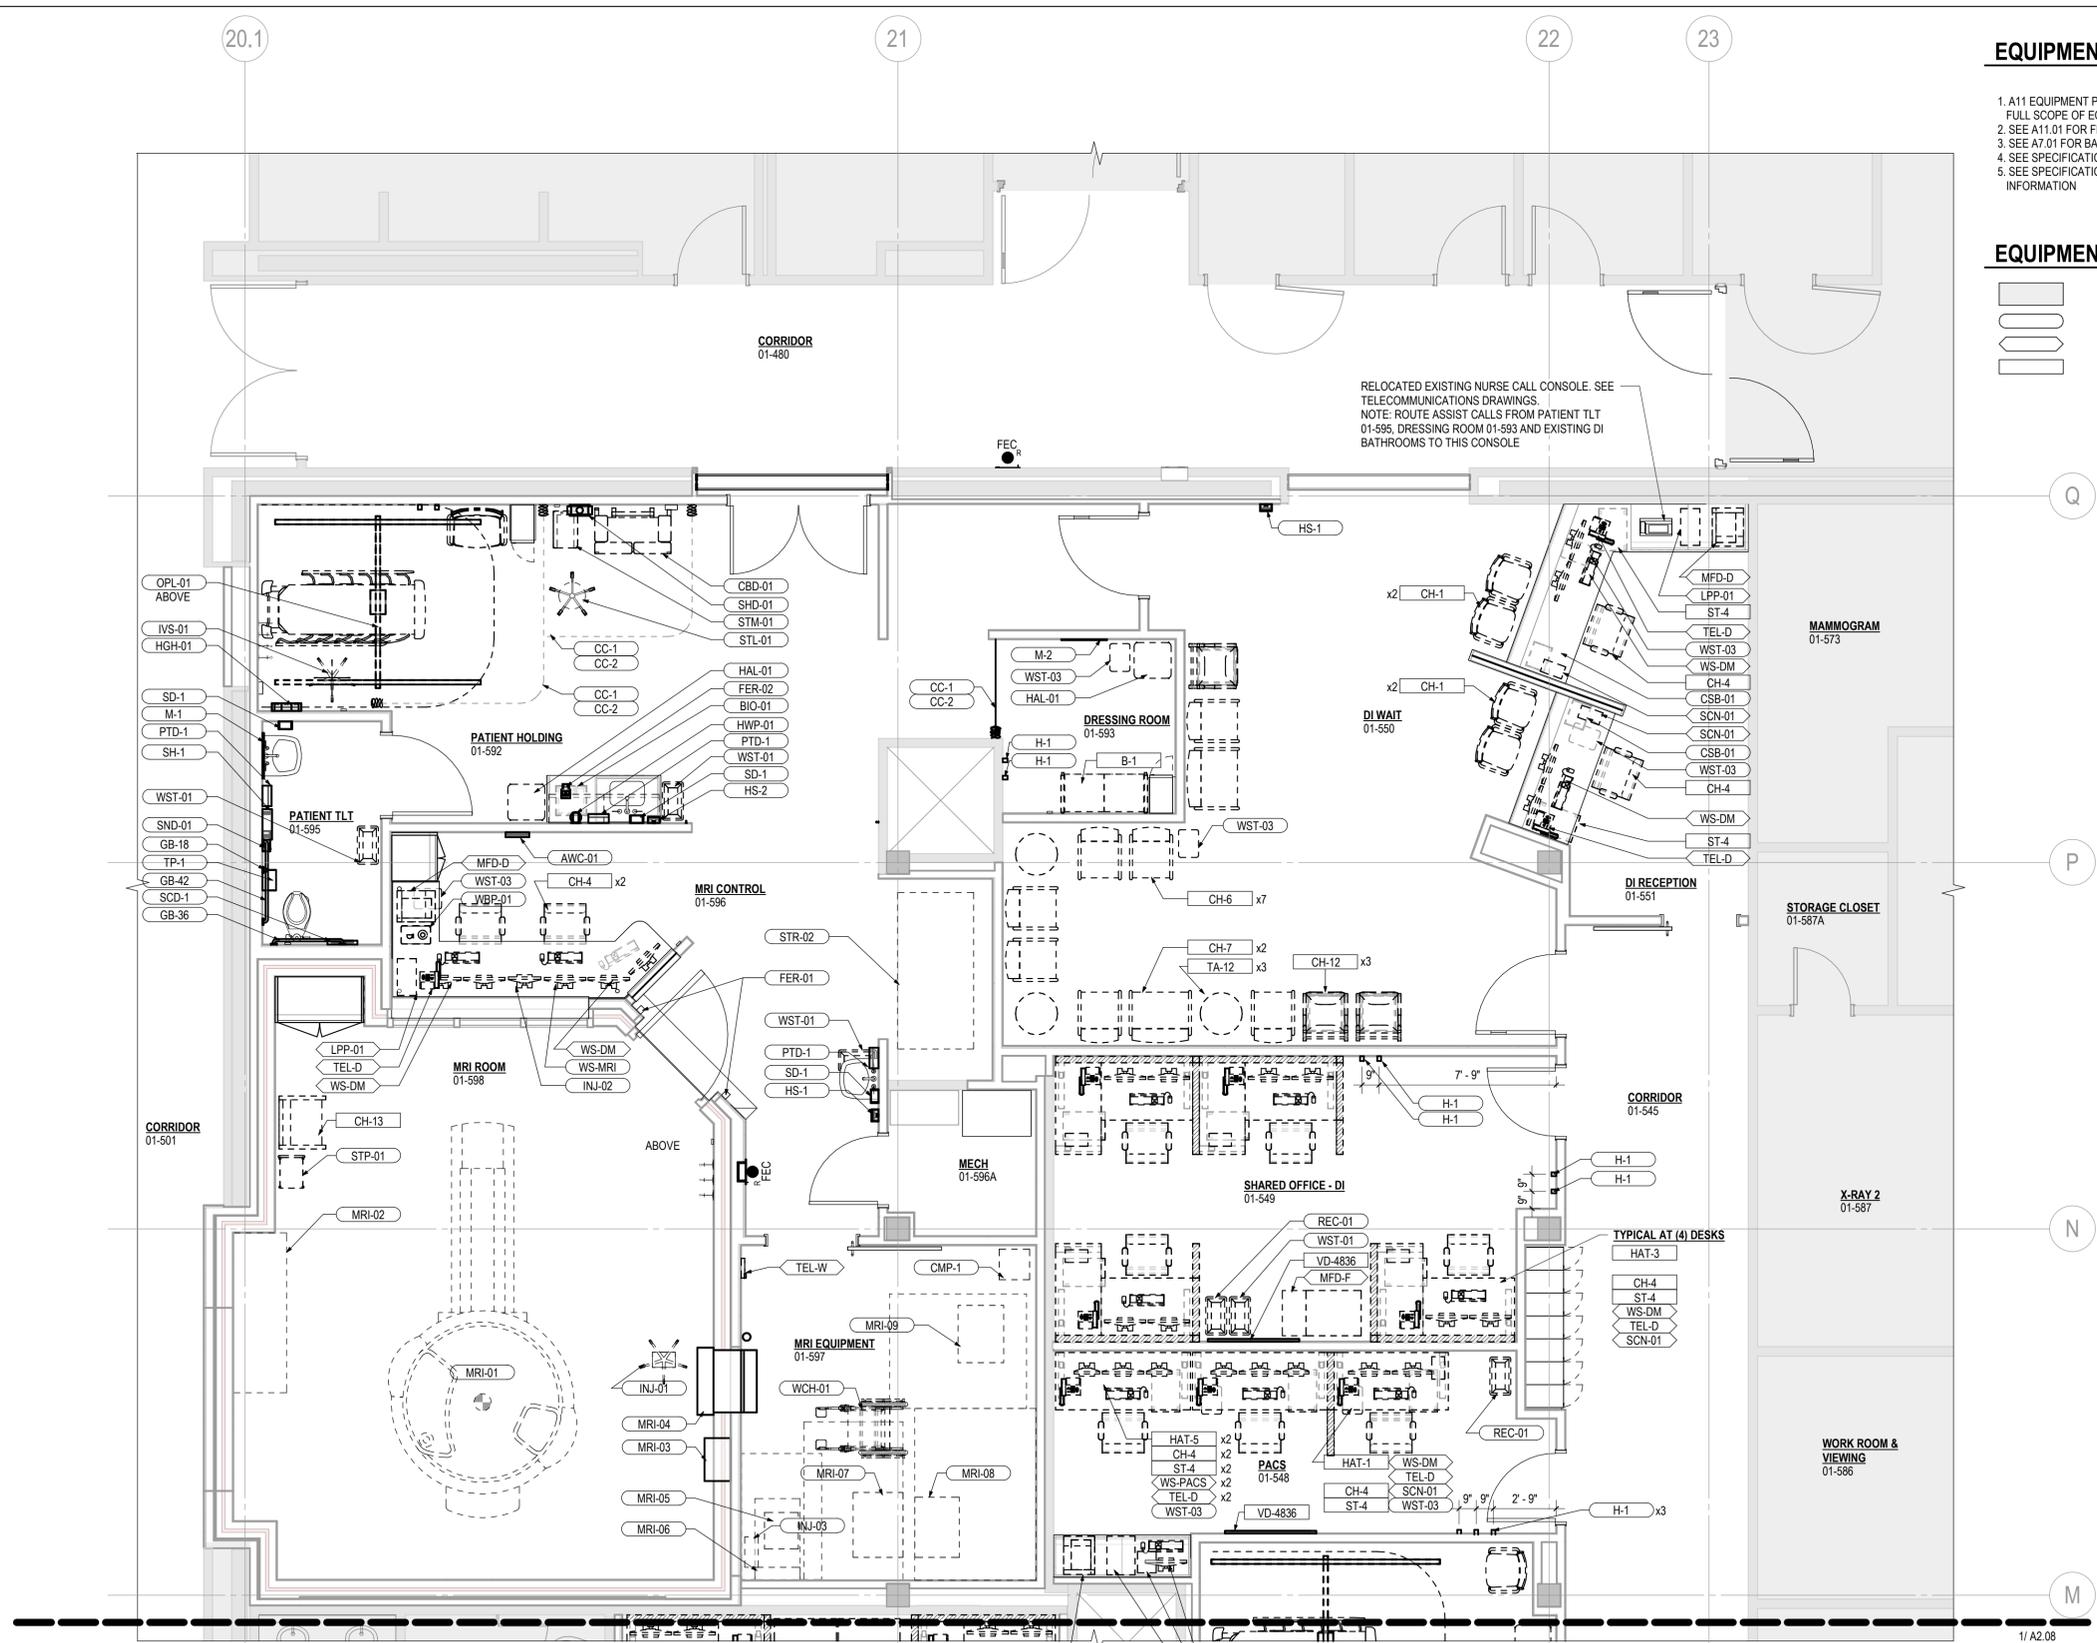

**1** FF&E PLAN, LEVEL 1, MRI - AREA F1  
1/4" = 1'-0"

1/10/2025 4:15:05 PM



## MASON HEALTH - CAMPUS MASTER PLAN PH 1

901 MOUNTAIN VIEW DR  
SHELTON, WA 98584

Original Issue

Revisions

Sheet Status

**NOT FOR  
CONSTRUCTION**

Stamp:

Sheet Title

**FF&E PLAN, LEVEL  
1 - MRI, DIETARY**

Sheet Number

**A11.08**

Current Issue

Current Issue Date


2025-01-10

### EQUIPMENT PLAN GENERAL NOTES


1. A11 EQUIPMENT PLANS TO BE READ IN CONJUNCTION WITH THE A7 INTERIOR ELEVATIONS TO SHOW FULL SCOPE OF EQUIPMENT
2. SEE A11.01 FOR FF&E LEGEND
3. SEE A7.01 FOR BACKING INFORMATION AND TYPICAL MOUNTING HEIGHTS
4. SEE SPECIFICATIONS FOR COMPLETE FF&E LISTS AND ADDITIONAL INFORMATION
5. SEE SPECIFICATIONS AND TELECOMMUNICATIONS DRAWINGS FOR DETAILED AV EQUIPMENT INFORMATION

### EQUIPMENT PLAN LEGEND

- NOT IN SCOPE
- EQUIPMENT
- IT EQUIPMENT
- FURNITURE

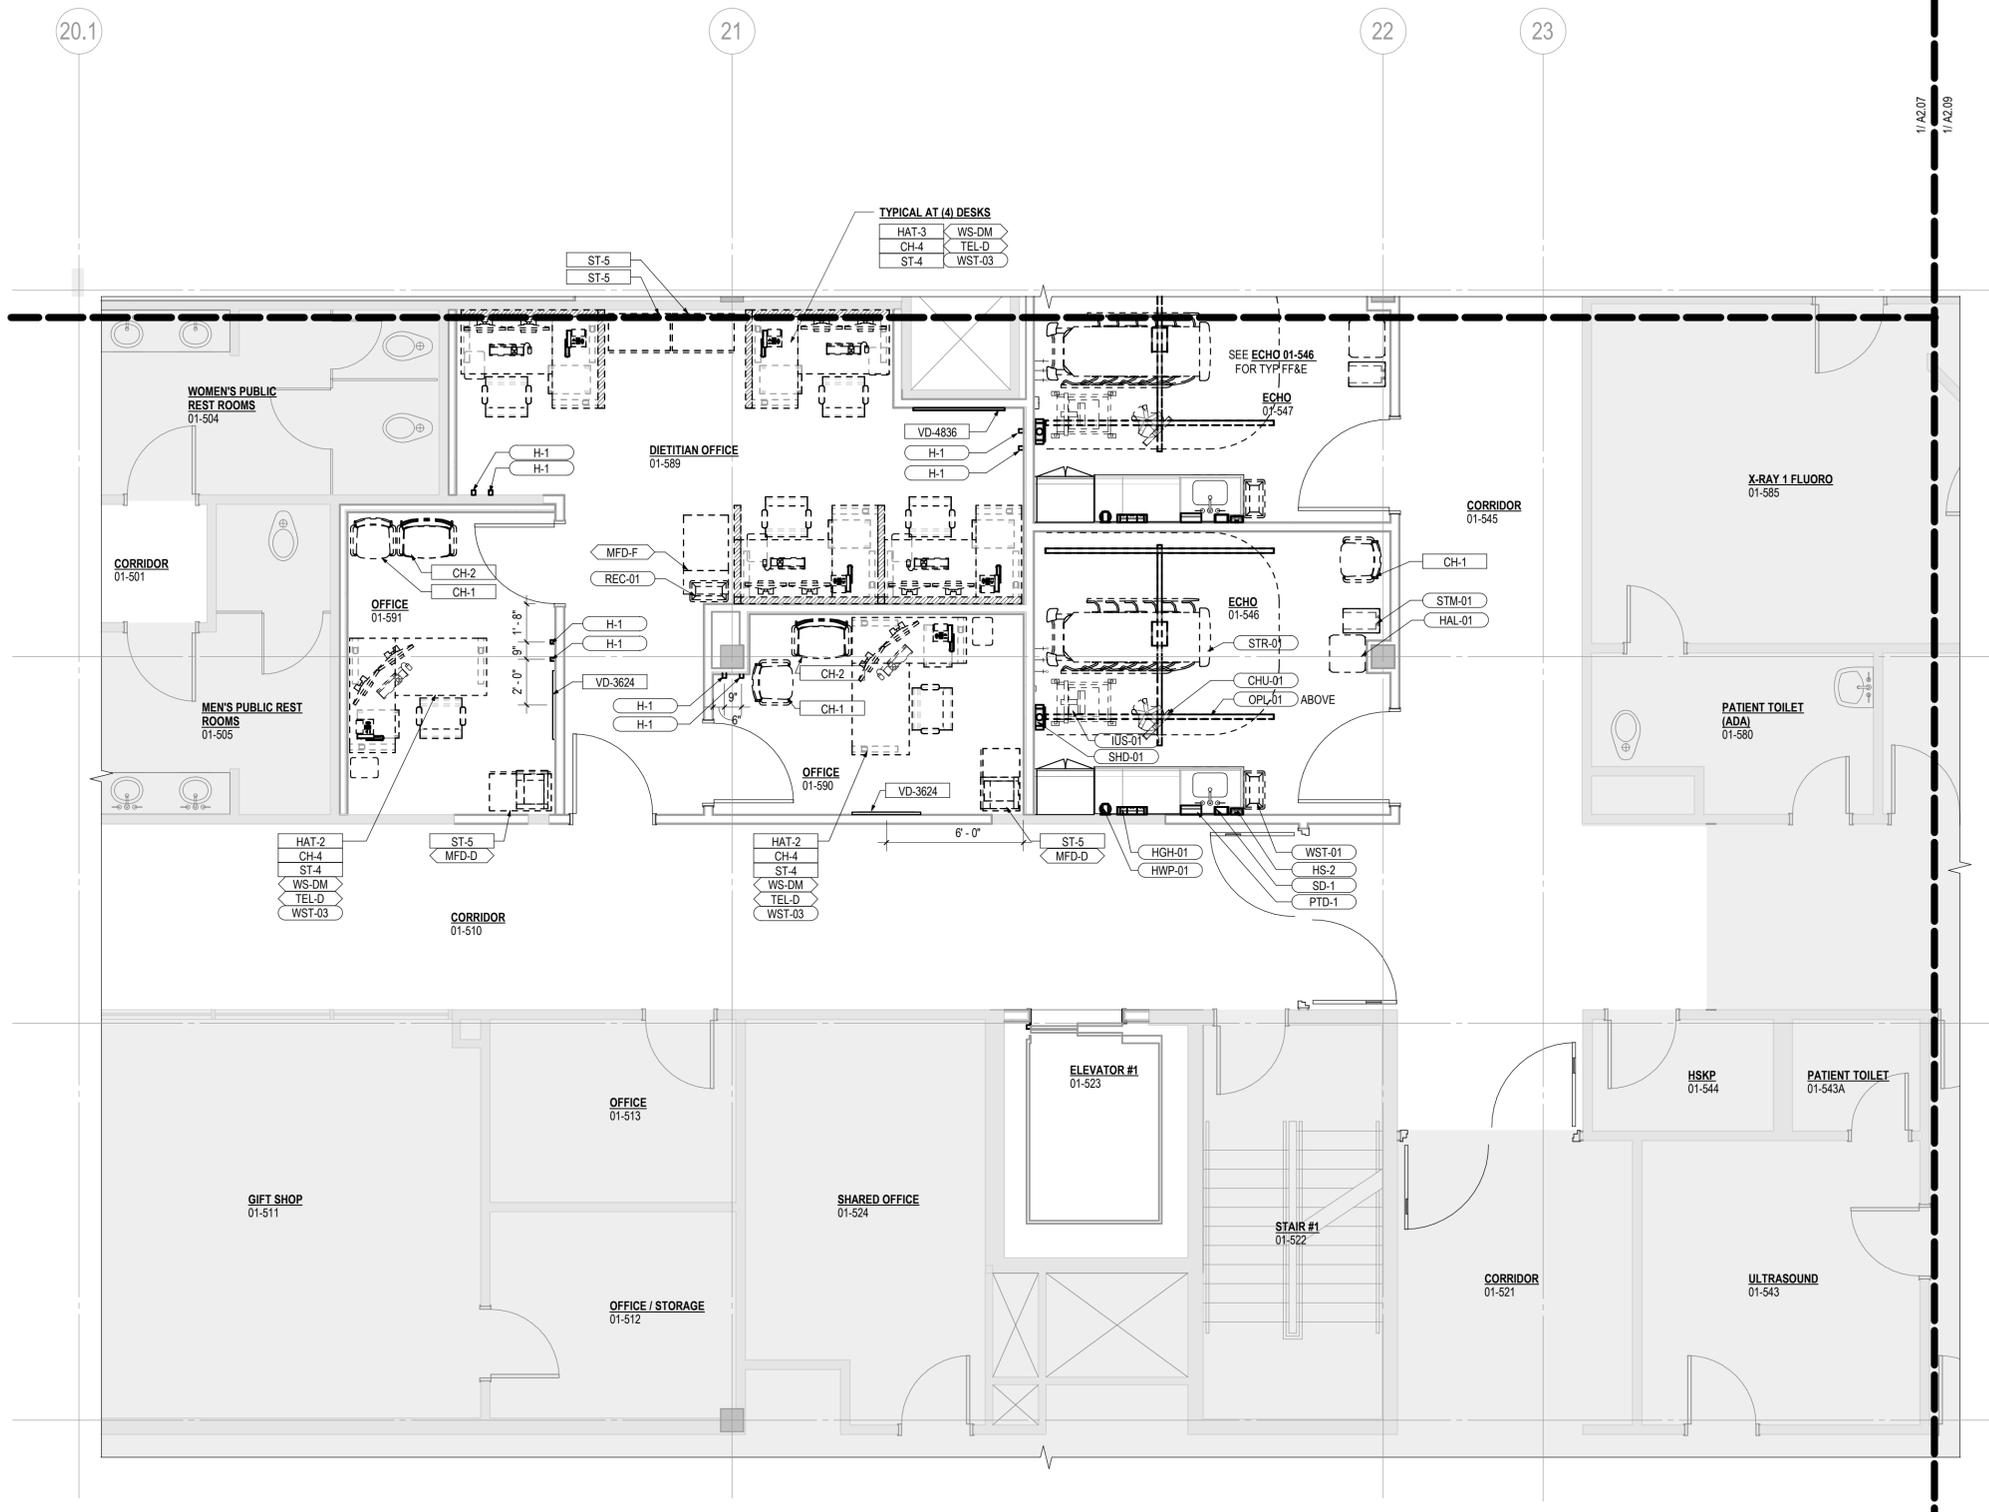

**1** FF&E PLAN, LEVEL 1, MRI - AREA F2  
A11.08 1/4" = 1'-0"

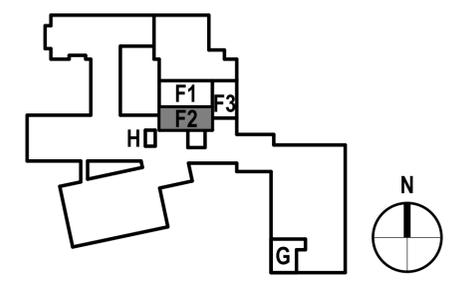

1/10/2025 4:15:07 PM



## MASON HEALTH - CAMPUS MASTER PLAN PH 1

901 MOUNTAIN VIEW DR  
SHELTON, WA 98584

Original Issue

Revisions

Sheet Status

**NOT FOR  
CONSTRUCTION**

Stamp:

Sheet Title

**FF&E PLAN, LEVEL  
1 - MRI, DI SPACES**

Sheet Number

**A11.09**

Current Issue

Current Issue Date



2025-01-10

### EQUIPMENT PLAN GENERAL NOTES

1. A11 EQUIPMENT PLANS TO BE READ IN CONJUNCTION WITH THE A7 INTERIOR ELEVATIONS TO SHOW FULL SCOPE OF EQUIPMENT
2. SEE A11.01 FOR FF&E LEGEND
3. SEE A7.01 FOR BACKING INFORMATION AND TYPICAL MOUNTING HEIGHTS
4. SEE SPECIFICATIONS FOR COMPLETE FF&E LISTS AND ADDITIONAL INFORMATION
5. SEE SPECIFICATIONS AND TELECOMMUNICATIONS DRAWINGS FOR DETAILED AV EQUIPMENT INFORMATION

### EQUIPMENT PLAN LEGEND

- NOT IN SCOPE
- EQUIPMENT
- IT EQUIPMENT
- FURNITURE

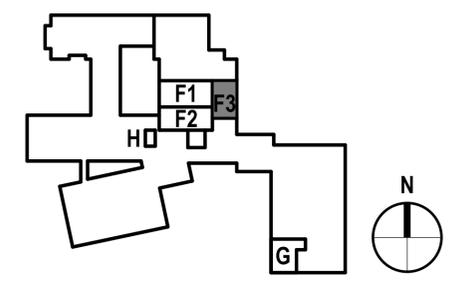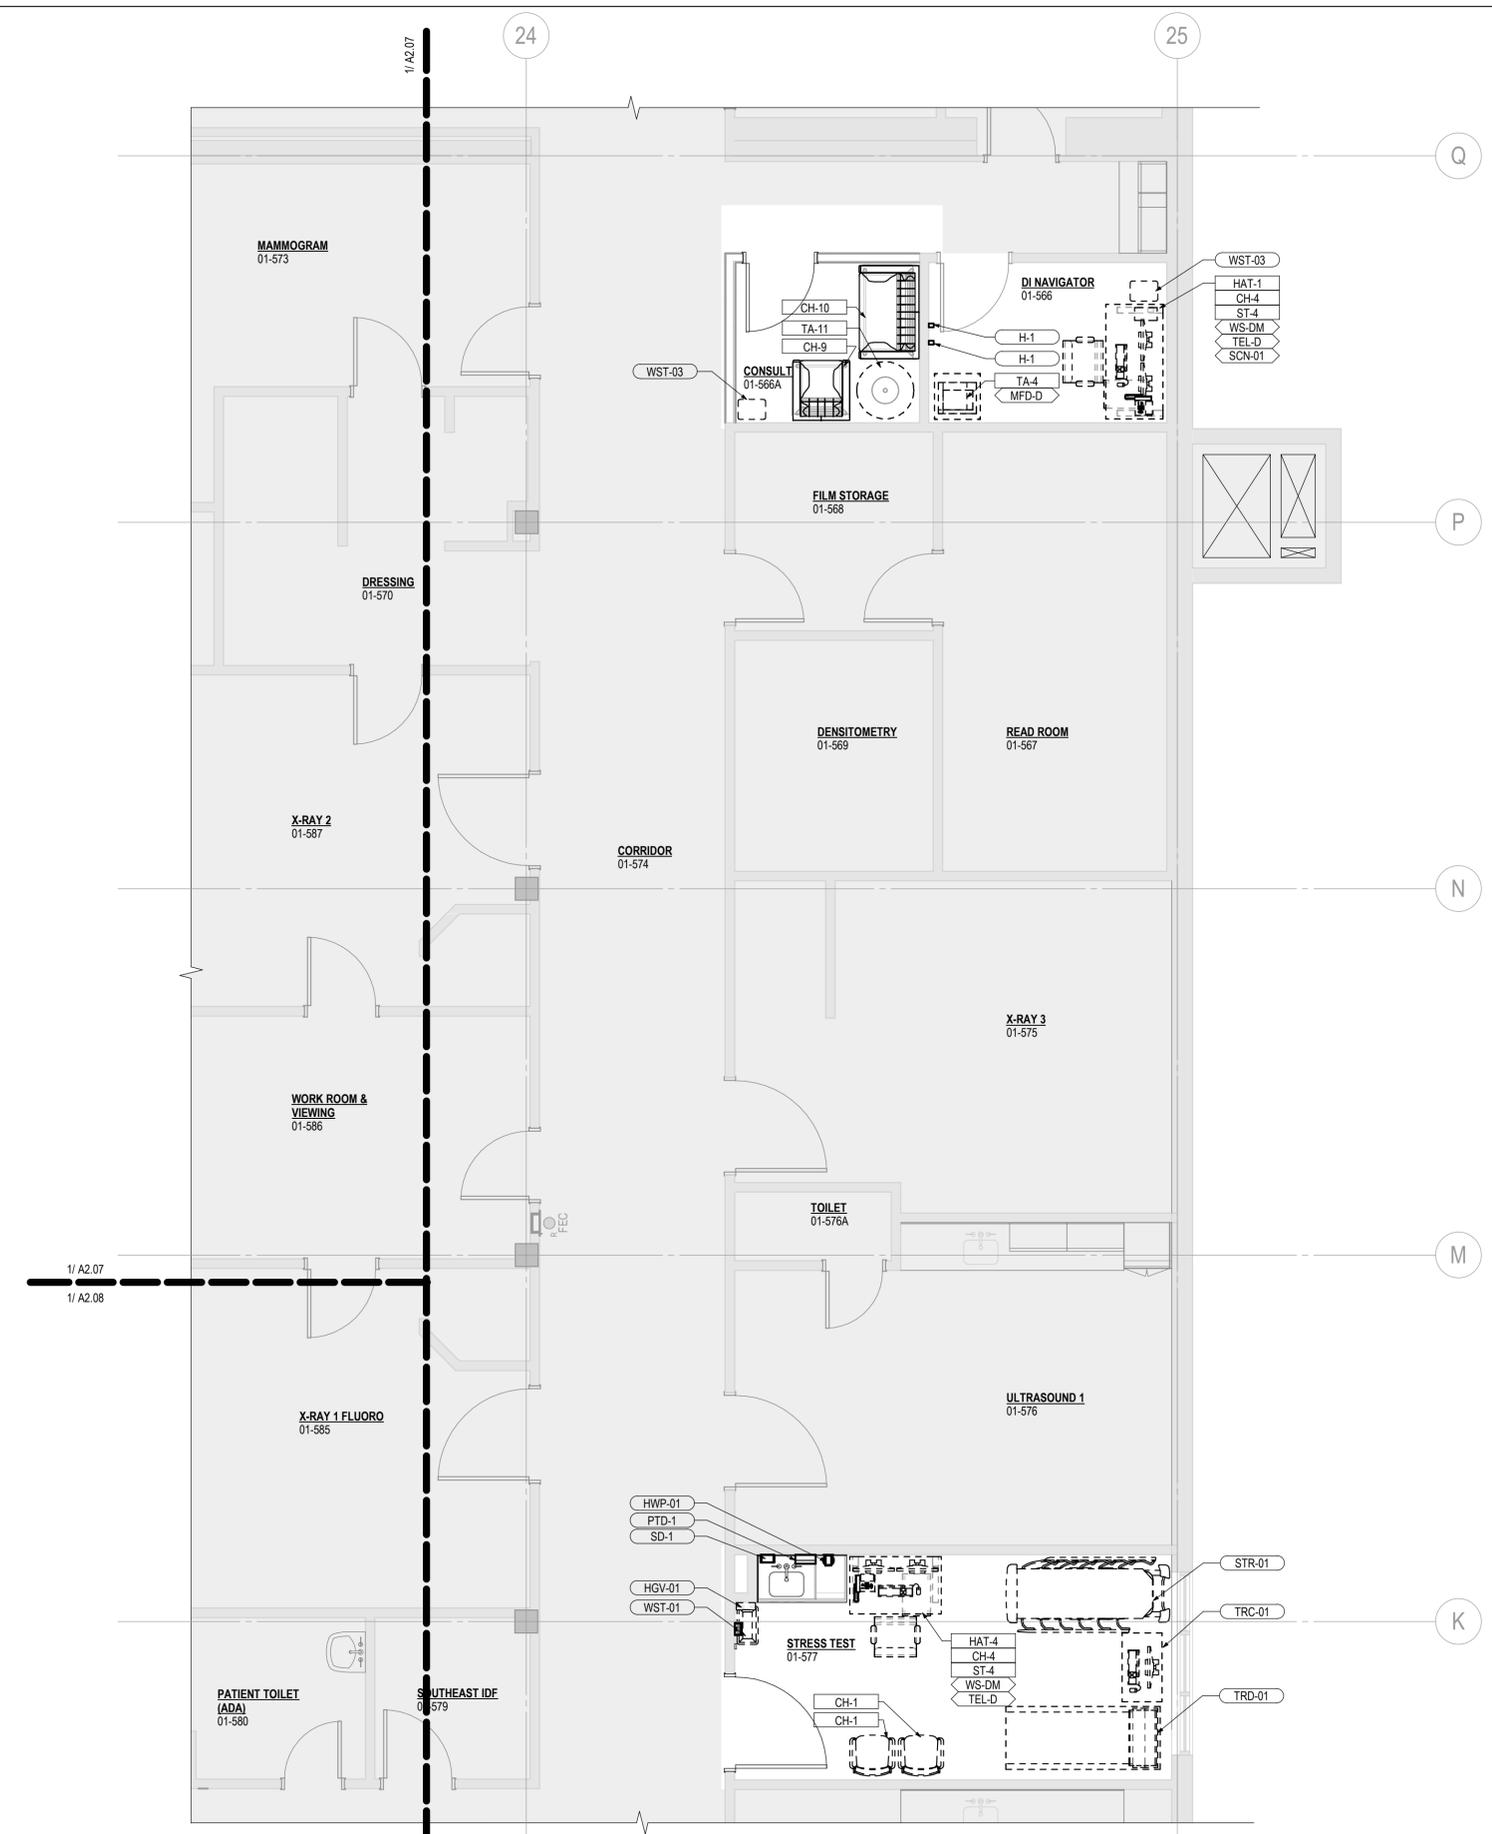

**1** FF&E PLAN, LEVEL 1, MRI - AREA F3  
A11.09 1/4" = 1'-0"



## MASON HEALTH - CAMPUS MASTER PLAN PH 1

901 MOUNTAIN VIEW DR  
SHELTON, WA 98584

Original Issue

Revisions

Sheet Status

**NOT FOR  
CONSTRUCTION**

Stamp:

Sheet Title

**FF&E PLAN, LEVEL  
1 - EYE CARE**

Sheet Number

**A11.10**

Current Issue

Current Issue Date


**2025-01-10**

### EQUIPMENT PLAN GENERAL NOTES


1. A11 EQUIPMENT PLANS TO BE READ IN CONJUNCTION WITH THE A7 INTERIOR ELEVATIONS TO SHOW FULL SCOPE OF EQUIPMENT
2. SEE A11.01 FOR FF&E LEGEND
3. SEE A7.01 FOR BACKING INFORMATION AND TYPICAL MOUNTING HEIGHTS
4. SEE SPECIFICATIONS FOR COMPLETE FF&E LISTS AND ADDITIONAL INFORMATION
5. SEE SPECIFICATIONS AND TELECOMMUNICATIONS DRAWINGS FOR DETAILED AV EQUIPMENT INFORMATION

### EQUIPMENT PLAN LEGEND

- NOT IN SCOPE
- EQUIPMENT
- IT EQUIPMENT
- FURNITURE

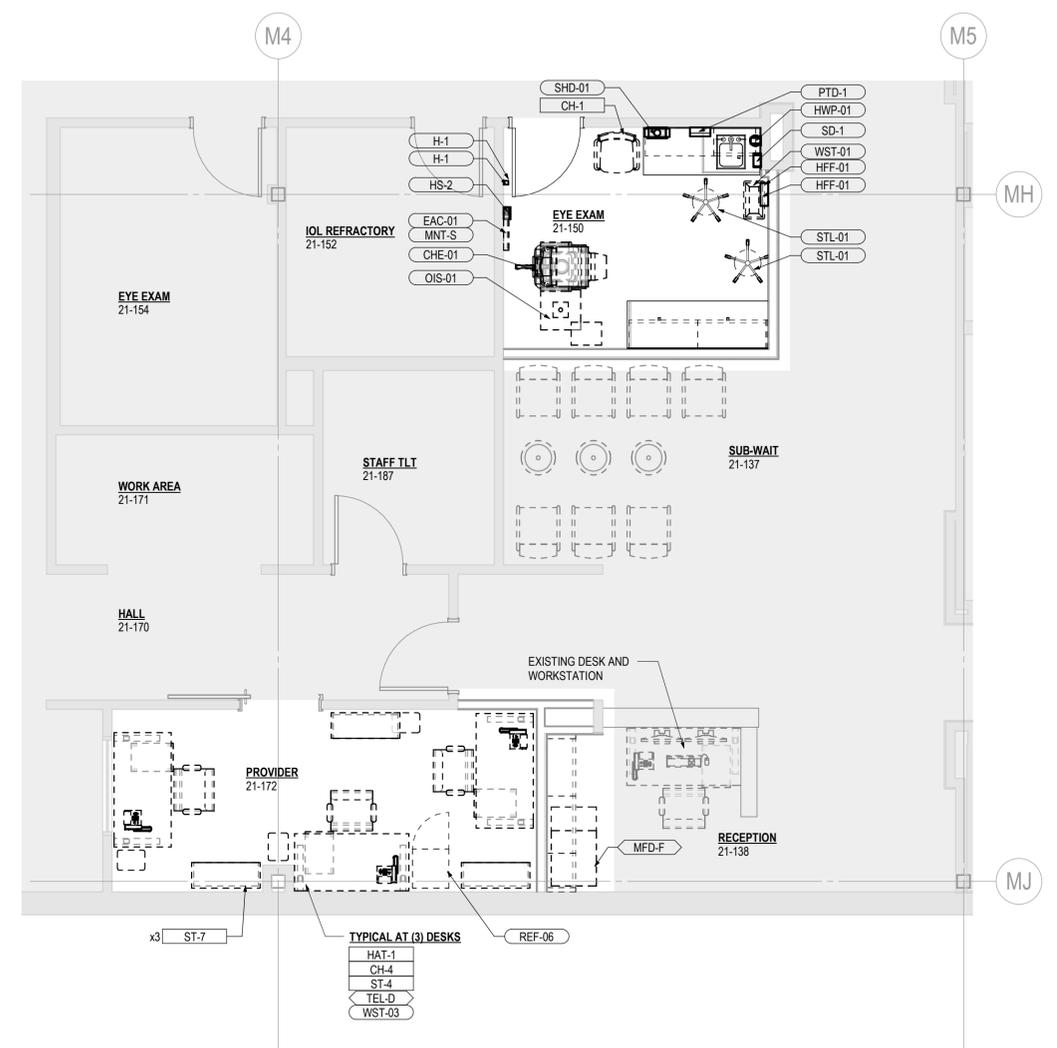

**1** FF&E PLAN, LEVEL 1, EYE CARE  
A11.10 1/4" = 1'-0"

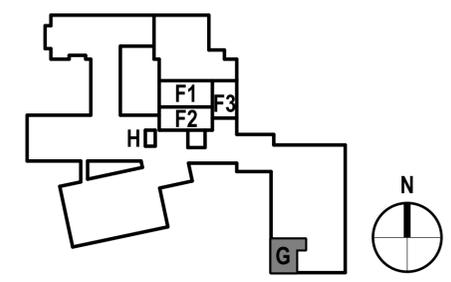

FF&E List - Furniture Legend

ITEM ID	DESCRIPTION	MANUFACTURER	MODEL	ITEM TYPE	FURNISH	INSTALL	MOUNTING TYPE	ELEC. CONNECT.	EMERG. POWER	DATA	PLUMBING
B-1	BENCH - 42"	HOLLMAN	HILO	FURNITURE	OWNER	OWNER	FLOOR	N/A	N/A	N/A	N/A
B-2	BENCH - 48"	KWALU	POTENZA	FURNITURE	OWNER	OWNER	FLOOR	N/A	N/A	N/A	N/A
CH-1	VISITOR CHAIR	STANCE	ACCENT	FURNITURE	OWNER	OWNER	FLOOR	N/A	N/A	N/A	N/A
CH-10	CHAIR - WAITING ROOM - BARIATRIC	KWALU		FURNITURE	OWNER	OWNER					
CH-11	SOFA - BEHAVIORAL HEALTH	STANCE		FURNITURE	OWNER	OWNER	FLOOR	N/A	N/A	N/A	N/A
CH-12	EASY ACCESS CHAIR	KWALU		FURNITURE	OWNER	OWNER	FLOOR	N/A	N/A	N/A	N/A
CH-13	CHAIR - VISITOR - MRI SAFE			FURNITURE	OWNER	OWNER	FLOOR	N/A	N/A	N/A	N/A
CH-2	CHAIR - VISITOR - BARIATRIC	STANCE	ACCENT	FURNITURE	OWNER	OWNER	FLOOR	N/A	N/A	N/A	N/A
CH-3	CHAIR - CONFERENCE	STANCE	ACCENT	FURNITURE	OWNER	OWNER					
CH-4	CHAIR - TASK	AIS	DEVENS	FURNITURE	OWNER	OWNER	FLOOR	N/A	N/A	N/A	N/A
CH-5	CHAIR - BREAK ROOM	KFI	IMME	FURNITURE	OWNER	OWNER					
CH-6	CHAIR - WAITING ROOM	KWALU	CATERINA	FURNITURE	OWNER	OWNER	FLOOR	N/A	N/A	N/A	N/A
CH-7	CHAIR - WAITING ROOM - BARIATRIC	KWALU	CATERINA	FURNITURE	OWNER	OWNER	FLOOR	N/A	N/A	N/A	N/A
CH-8	CHAIR - CONFERENCE	SIT ON IT	FLYTE	FURNITURE	OWNER	OWNER	FLOOR	N/A	N/A	N/A	N/A
CH-9	VISITOR CHAIR	KWALU		FURNITURE	OWNER	OWNER	FLOOR	N/A	N/A	N/A	N/A
D-1	66"x42" DESK WITH PANELS	AIS		FURNITURE	OWNER	OWNER	FLOOR	YES	N/A	YES	N/A
HAT-1	60" SIT-STAND DESK	AIS		FURNITURE	OWNER	OWNER	FLOOR	N/A	N/A	N/A	N/A
HAT-2	72"x60" SIT-STAND DESK	AIS		FURNITURE	OWNER	OWNER	FLOOR	YES	N/A	N/A	N/A
HAT-3	72"x42" SIT-STAND DESK	AIS		FURNITURE	OWNER	OWNER	FLOOR	YES	N/A	N/A	N/A
HAT-4	48" SIT-STAND DESK	AIS		FURNITURE	OWNER	OWNER	FLOOR	N/A	N/A	N/A	N/A
HAT-5	72" SIT-STAND DESK	AIS		FURNITURE	OWNER	OWNER	FLOOR	N/A	N/A	N/A	N/A
HAT-6	60"x78" SIT-STAND DESK	AIS		FURNITURE	OWNER	OWNER	FLOOR	YES	N/A	N/A	N/A
HAT-7	60" CUBICLE DESK	AIS		FURNITURE	OWNER	OWNER	FLOOR	YES	N/A	YES	N/A
MLS-01	MAIL SORTER			FURNITURE	OWNER	OWNER	FLOOR	N/A	N/A	N/A	N/A
ST-1	MOBILE PODIUM	ENWORK		FURNITURE	OWNER	OWNER	FLOOR	N/A	N/A	N/A	N/A
ST-2	WIRE SHELVING - 24" X 48"			FURNITURE	OWNER	OWNER	FLOOR	N/A	N/A	N/A	N/A
ST-3	WIRE SHELVING - 24" X 60"			FURNITURE	OWNER	OWNER	FLOOR	N/A	N/A	N/A	N/A
ST-4	MOBILE PEDESTAL	AIS		FURNITURE	OWNER	OWNER	FLOOR	N/A	N/A	N/A	N/A
ST-5	LATERAL FILE CABINET	AIS		FURNITURE	OWNER	OWNER	FLOOR	N/A	N/A	N/A	N/A
ST-6	FILE CABINET WITH HUTCH	AIS		FURNITURE	OWNER	OWNER	FLOOR	N/A	N/A	N/A	N/A
ST-7	BOOKCASE	AIS		FURNITURE	OWNER	OWNER	FLOOR	N/A	N/A	N/A	N/A

FF&E List - Furniture Legend

ST-8	ENCLOSED STORAGE CABINET	AIS		FURNITURE	OWNER	OWNER	FLOOR	N/A	N/A	N/A	N/A
STO-1	CHAIR - HIGH	STANCE	ACCENT	FURNITURE	OWNER	OWNER	FLOOR	N/A	N/A	N/A	N/A
TA-1	TABLE - CONFERENCE - 72"x24"	AIS		FURNITURE	OWNER	OWNER	FLOOR	N/A	N/A	N/A	N/A
TA-10	TABLE - 30" DIA	AIS		FURNITURE	OWNER	OWNER	FLOOR	N/A	N/A	N/A	N/A
TA-11	TABLE - 30" DIA	AIS		FURNITURE	OWNER	OWNER	FLOOR	N/A	N/A	N/A	N/A
TA-12	TABLE - 22" DIA	KWALU		FURNITURE	OWNER	OWNER	FLOOR	N/A	N/A	N/A	N/A
TA-2	TABLE - CONFERENCE - 72"x36"	AIS		FURNITURE	OWNER	OWNER	FLOOR	N/A	N/A	N/A	N/A
TA-3	TABLE - CONFERENCE 48"x30"	AIS		FURNITURE	OWNER	OWNER	FLOOR	N/A	N/A	N/A	N/A
TA-4	TABLE - 24" x 24"	AIS		FURNITURE	OWNER	OWNER	FLOOR	N/A	N/A	N/A	N/A
TA-5	TABLE - 30" DIA	AIS		FURNITURE	OWNER	OWNER	FLOOR	N/A	N/A	N/A	N/A
TA-6	TABLE - CONFERENCE - 72"x42"			FURNITURE	OWNER	OWNER	FLOOR	N/A	N/A	N/A	N/A
TA-7	TABLE - CONFERENCE - 72"x30"			FURNITURE	OWNER	OWNER	FLOOR	N/A	N/A	N/A	N/A
TA-8	TABLE - WRITING	KWALU		FURNITURE	OWNER	OWNER	FLOOR	N/A	N/A	N/A	N/A
TA-9	TABLE - 24" x 60"	AIS		FURNITURE	OWNER	OWNER	FLOOR	YES	N/A	YES	N/A
VD-1114	MAGNETIC WHITEBOARD - 11" X 14"			FURNITURE	CONTRACTOR	CONTRACTOR	WALL	N/A	N/A	N/A	N/A
VD-12048	MAGNETIC WHITEBOARD - 120" X 48"	CLARUS	FLOAT	FURNITURE	CONTRACTOR	CONTRACTOR	WALL	N/A	N/A	N/A	N/A
VD-1218	MAGNETIC WHITEBOARD - 12" X 18"			FURNITURE	CONTRACTOR	CONTRACTOR	WALL	N/A	N/A	N/A	N/A
VD-2436	MAGNETIC WHITEBOARD - 24" X 36"	CLARUS	FLOAT	FURNITURE	CONTRACTOR	CONTRACTOR	WALL	N/A	N/A	N/A	N/A
VD-3624	MAGNETIC WHITEBOARD - 36" X 24"	CLARUS	FLOAT	FURNITURE	CONTRACTOR	CONTRACTOR	WALL	N/A	N/A	N/A	N/A
VD-3624A	MAGNETIC WHITEBOARD - 36" X 24"	CLARUS	FLOAT	FURNITURE	CONTRACTOR	CONTRACTOR	WALL	N/A	N/A	N/A	N/A
VD-3648	MAGNETIC WHITEBOARD - 36" X 48"	CLARUS	FLOAT	FURNITURE	CONTRACTOR	CONTRACTOR	WALL	N/A	N/A	N/A	N/A
VD-4836	MAGNETIC WHITEBOARD - 48" X 36"	CLARUS	FLOAT	FURNITURE	CONTRACTOR	CONTRACTOR	WALL	N/A	N/A	N/A	N/A
VD-4860	MAGNETIC WHITEBOARD - 48" X 60"	CLARUS	FLOAT	FURNITURE	CONTRACTOR	CONTRACTOR	WALL	N/A	N/A	N/A	N/A
VD-7248	MAGNETIC WHITEBOARD - 72" X 48"	CLARUS	FLOAT	FURNITURE	CONTRACTOR	CONTRACTOR	WALL	N/A	N/A	N/A	N/A
VD-7260	MAGNETIC WHITEBOARD - 72" X 60"	CLARUS	FLOAT	FURNITURE	CONTRACTOR	CONTRACTOR	WALL	N/A	N/A	N/A	N/A

Mason Health Campus Master Plan - Phase 1  
FF&E List - Furniture

DEPARTMENT	ROOM	ROOM NUMBER	RM QTY	ITEM ID	ITEM QTY	DESCRIPTION	NEW / EXIST	MFR	MODEL	FURNISH	INSTALL	MOUNTING TYPE	ELEC. CONNECT	EMERG. POWER	DATA	PLUMBING	COMMENT	UNIT PRICE	TOTAL PRICE
CONFERENCE	CORRIDOR	00-010	1	CH-10	1	CHAIR - WAITING ROOM - BARIATRIC	NEW	KWALU	0	OWNER	OWNER	0	0	0	0	0			
CONFERENCE	CORRIDOR	00-010	1	CH-12	1	EASY ACCESS CHAIR	NEW	KWALU	0	OWNER	OWNER	FLOOR	N/A	N/A	N/A	N/A			
EMPLOYEE HEALTH	OFFICE - EMPLOYEE HEALTH	00-017 00-028	2	CH-1	2	VISITOR CHAIR	NEW	STANCE	ACCENT	OWNER	OWNER	FLOOR	N/A	N/A	N/A	N/A			
EMPLOYEE HEALTH	OFFICE - EMPLOYEE HEALTH	00-017 00-028	2	CH-4	1	CHAIR - TASK	NEW	AIS	DEVENS	OWNER	OWNER	FLOOR	N/A	N/A	N/A	N/A			
EMPLOYEE HEALTH	OFFICE - EMPLOYEE HEALTH	00-017 00-028	2	HAT-2	1	72"x60" SIT-STAND DESK	NEW	AIS	0	OWNER	OWNER	FLOOR	YES	N/A	N/A	N/A			
EMPLOYEE HEALTH	OFFICE - EMPLOYEE HEALTH	00-017 00-028	2	ST-4	1	MOBILE PEDESTAL	NEW	AIS	0	OWNER	OWNER	FLOOR	N/A	N/A	N/A	N/A			
EMPLOYEE HEALTH	OFFICE - EMPLOYEE HEALTH	00-017 00-028	2	ST-5	1	LATERAL FILE CABINET	NEW	AIS	0	OWNER	OWNER	FLOOR	N/A	N/A	N/A	N/A			
EMPLOYEE HEALTH	OFFICE - EMPLOYEE HEALTH	00-017 00-028	2	ST-7	1	BOOKCASE	NEW	AIS	0	OWNER	OWNER	FLOOR	N/A	N/A	N/A	N/A			
EMPLOYEE HEALTH	CONSULT - EMPLOYEE HEALTH	00-018	1	CH-1	1	VISITOR CHAIR	NEW	STANCE	ACCENT	OWNER	OWNER	FLOOR	N/A	N/A	N/A	N/A			
EMPLOYEE HEALTH	CONSULT - EMPLOYEE HEALTH	00-018	1	CH-2	1	CHAIR - VISITOR - BARIATRIC	NEW	STANCE	ACCENT	OWNER	OWNER	FLOOR	N/A	N/A	N/A	N/A			
CONFERENCE	SKOKOMISH MEETING ROOM	00-020	1	CH-3	26	CHAIR - CONFERENCE	NEW	STANCE	ACCENT	OWNER	OWNER	0	0	0	0	0			
CONFERENCE	SKOKOMISH MEETING ROOM	00-020	1	ST-1	1	MOBILE PODIUM	NEW	ENWORK	0	OWNER	OWNER	FLOOR	N/A	N/A	N/A	N/A			
CONFERENCE	SKOKOMISH MEETING ROOM	00-020	1	TA-1	10	TABLE - CONFERENCE - 72"x24"	NEW	AIS	0	OWNER	OWNER	FLOOR	N/A	N/A	N/A	N/A			
CONFERENCE	WASHINGTON MEETING ROOM	00-021	1	CH-3	23	CHAIR - CONFERENCE	NEW	STANCE	ACCENT	OWNER	OWNER	0	0	0	0	0			

Mason Health Campus Master Plan - Phase 1  
FF&E List - Furniture

DEPARTMENT	ROOM	ROOM NUMBER	RM QTY	ITEM ID	ITEM QTY	DESCRIPTION	NEW / EXIST	MFR	MODEL	FURNISH	INSTALL	MOUNTING TYPE	ELEC. CONNECT	EMERG. POWER	DATA	PLUMBING	COMMENT	UNIT PRICE	TOTAL PRICE
CONFERENCE	WASHINGTON MEETING ROOM	00-021	1	ST-1	1	MOBILE PODIUM	NEW	ENWORK	0	OWNER	OWNER	FLOOR	N/A	N/A	N/A	N/A			
CONFERENCE	WASHINGTON MEETING ROOM	00-021	1	TA-1	8	TABLE - CONFERENCE - 72"x24"	NEW	AIS	0	OWNER	OWNER	FLOOR	N/A	N/A	N/A	N/A			
CONFERENCE	MEETING ROOM	00-023	1	CH-8	8	CHAIR - CONFERENCE	NEW	SIT ON IT	FLYTE	OWNER	OWNER	FLOOR	N/A	N/A	N/A	N/A			
CONFERENCE	MEETING ROOM	00-023	1	TA-2	2	TABLE - CONFERENCE - 72"x36"	NEW	AIS	0	OWNER	OWNER	FLOOR	N/A	N/A	N/A	N/A			
CONFERENCE	MEETING ROOM	00-024	1	CH-8	6	CHAIR - CONFERENCE	NEW	SIT ON IT	FLYTE	OWNER	OWNER	FLOOR	N/A	N/A	N/A	N/A			
CONFERENCE	MEETING ROOM	00-024	1	TA-3	2	TABLE - CONFERENCE 48"x30"	NEW	AIS	0	OWNER	OWNER	FLOOR	N/A	N/A	N/A	N/A			
SUPPLY CHAIN	CORRIDOR	00-120	1	ST-3	1	WIRE SHELVING - 24" X 60"	NEW	0	0	OWNER	OWNER	FLOOR	N/A	N/A	N/A	N/A			
SUPPLY CHAIN	MATERIALS PURCHASING STORAGE	00-121	1	CH-4	5	CHAIR - TASK	NEW	AIS	DEVENS	OWNER	OWNER	FLOOR	N/A	N/A	N/A	N/A			
SUPPLY CHAIN	MATERIALS PURCHASING STORAGE	00-121	1	HAT-1	5	60" SIT-STAND DESK	NEW	AIS	0	OWNER	OWNER	FLOOR	N/A	N/A	N/A	N/A			
SUPPLY CHAIN	MATERIALS PURCHASING STORAGE	00-121	1	ST-4	5	MOBILE PEDESTAL	NEW	AIS	0	OWNER	OWNER	FLOOR	N/A	N/A	N/A	N/A			
SUPPLY CHAIN	MATERIALS RECEIVING	00-121A	1	ST-2	2	WIRE SHELVING - 24" X 48"	NEW	0	0	OWNER	OWNER	FLOOR	N/A	N/A	N/A	N/A			
SUPPLY CHAIN	SUPPLY SUPERVISOR	00-124	1	CH-1	2	VISITOR CHAIR	NEW	STANCE	ACCENT	OWNER	OWNER	FLOOR	N/A	N/A	N/A	N/A			
SUPPLY CHAIN	SUPPLY SUPERVISOR	00-124	1	CH-4	1	CHAIR - TASK	NEW	AIS	DEVENS	OWNER	OWNER	FLOOR	N/A	N/A	N/A	N/A			
SUPPLY CHAIN	SUPPLY SUPERVISOR	00-124	1	HAT-2	1	72"x60" SIT-STAND DESK	NEW	AIS	0	OWNER	OWNER	FLOOR	YES	N/A	N/A	N/A			

Mason Health Campus Master Plan - Phase 1  
FF&E List - Furniture

DEPARTMENT	ROOM	ROOM NUMBER	RM QTY	ITEM ID	ITEM QTY	DESCRIPTION	NEW / EXIST	MFR	MODEL	FURNISH	INSTALL	MOUNTING TYPE	ELEC. CONNECT	EMERG. POWER	DATA	PLUMBING	COMMENT	UNIT PRICE	TOTAL PRICE
SUPPLY CHAIN	SUPPLY SUPERVISOR	00-124	1	ST-4	1	MOBILE PEDESTAL	NEW	AIS	0	OWNER	OWNER	FLOOR	N/A	N/A	N/A	N/A			
SUPPLY CHAIN	SUPPLY DIRECTOR	00-125	1	CH-1	3	VISITOR CHAIR	NEW	STANCE	ACCENT	OWNER	OWNER	FLOOR	N/A	N/A	N/A	N/A			
SUPPLY CHAIN	SUPPLY DIRECTOR	00-125	1	CH-4	1	CHAIR - TASK	NEW	AIS	DEVENS	OWNER	OWNER	FLOOR	N/A	N/A	N/A	N/A			
SUPPLY CHAIN	SUPPLY DIRECTOR	00-125	1	HAT-2	1	72"x60" SIT-STAND DESK	NEW	AIS	0	OWNER	OWNER	FLOOR	YES	N/A	N/A	N/A			
SUPPLY CHAIN	SUPPLY DIRECTOR	00-125	1	ST-4	1	MOBILE PEDESTAL	NEW	AIS	0	OWNER	OWNER	FLOOR	N/A	N/A	N/A	N/A			
SUPPLY CHAIN	SUPPLY DIRECTOR	00-125	1	TA-10	1	TABLE - 30" DIA	NEW	AIS	0	OWNER	OWNER	FLOOR	N/A	N/A	N/A	N/A			
SUPPLY CHAIN	SUPPLY DIRECTOR	00-125	1	TA-4	1	TABLE - 24" x 24"	NEW	AIS	0	OWNER	OWNER	FLOOR	N/A	N/A	N/A	N/A			
SUPPLY CHAIN	PROCUREMENT - SHARED OFFICE	00-126	1	CH-1	4	VISITOR CHAIR	NEW	STANCE	ACCENT	OWNER	OWNER	FLOOR	N/A	N/A	N/A	N/A			
SUPPLY CHAIN	PROCUREMENT - SHARED OFFICE	00-126	1	CH-4	4	CHAIR - TASK	NEW	AIS	DEVENS	OWNER	OWNER	FLOOR	N/A	N/A	N/A	N/A			
SUPPLY CHAIN	PROCUREMENT - SHARED OFFICE	00-126	1	HAT-3	4	72"x48" SIT-STAND DESK	NEW	AIS	0	OWNER	OWNER	FLOOR	YES	N/A	N/A	N/A			
SUPPLY CHAIN	PROCUREMENT - SHARED OFFICE	00-126	1	ST-4	4	MOBILE PEDESTAL	NEW	AIS	0	OWNER	OWNER	FLOOR	N/A	N/A	N/A	N/A			
SUPPLY CHAIN	PROCUREMENT - SHARED OFFICE	00-126	1	ST-5	1	LATERAL FILE CABINET	NEW	AIS	0	OWNER	OWNER	FLOOR	N/A	N/A	N/A	N/A			
HUMAN RESOURCES	WAIT-HR	00-132A	1	B-2	1	BENCH - 48"	NEW	KWALU	POTENZA	OWNER	OWNER	FLOOR	N/A	N/A	N/A	N/A			
HUMAN RESOURCES	WAIT-HR	00-132A	1	CH-1	1	VISITOR CHAIR	NEW	STANCE	ACCENT	OWNER	OWNER	FLOOR	N/A	N/A	N/A	N/A			
HUMAN RESOURCES	WAIT-HR	00-132A	1	STO-1	2	CHAIR - HIGH	NEW	STANCE	ACCENT	OWNER	OWNER	FLOOR	N/A	N/A	N/A	N/A			
HUMAN RESOURCES	RECEPTION - HR	00-133	1	CH-4	1	CHAIR - TASK	NEW	AIS	DEVENS	OWNER	OWNER	FLOOR	N/A	N/A	N/A	N/A			

**Mason Health Campus Master Plan - Phase 1  
FF&E List - Furniture**

DEPARTMENT	ROOM	ROOM NUMBER	RM QTY	ITEM ID	ITEM QTY	DESCRIPTION	NEW / EXIST	MFR	MODEL	FURNISH	INSTALL	MOUNTING TYPE	ELEC. CONNECT	EMERG. POWER	DATA	PLUMBING	COMMENT	UNIT PRICE	TOTAL PRICE
HUMAN RESOURCES	RECEPTION - HR	00-133	1	ST-4	1	MOBILE PEDESTAL	NEW	AIS	0	OWNER	OWNER	FLOOR	N/A	N/A	N/A	N/A			
HUMAN RESOURCES	HR - OFFICE	00-134	1	CH-1	1	VISITOR CHAIR	NEW	STANCE	ACCENT	OWNER	OWNER	FLOOR	N/A	N/A	N/A	N/A			
HUMAN RESOURCES	HR - OFFICE	00-134	1	CH-4	1	CHAIR - TASK	NEW	AIS	DEVENS	OWNER	OWNER	FLOOR	N/A	N/A	N/A	N/A			
HUMAN RESOURCES	HR - OFFICE	00-134	1	HAT-2	1	72"x60" SIT-STAND DESK	NEW	AIS	0	OWNER	OWNER	FLOOR	YES	N/A	N/A	N/A			
HUMAN RESOURCES	HR - OFFICE	00-134	1	ST-4	1	MOBILE PEDESTAL	NEW	AIS	0	OWNER	OWNER	FLOOR	N/A	N/A	N/A	N/A			
HUMAN RESOURCES	HR - OFFICE	00-135 00-136 00-137 00-138	4	CH-1	2	VISITOR CHAIR	NEW	STANCE	ACCENT	OWNER	OWNER	FLOOR	N/A	N/A	N/A	N/A			
HUMAN RESOURCES	HR - OFFICE	00-135 00-136 00-137 00-138	4	CH-4	1	CHAIR - TASK	NEW	AIS	DEVENS	OWNER	OWNER	FLOOR	N/A	N/A	N/A	N/A			
HUMAN RESOURCES	HR - OFFICE	00-135 00-136 00-137 00-138	4	HAT-6	1	60"x78" SIT-STAND DESK	NEW	AIS	0	OWNER	OWNER	FLOOR	YES	N/A	N/A	N/A			
HUMAN RESOURCES	HR - OFFICE	00-135 00-136 00-137 00-138	4	ST-4	1	MOBILE PEDESTAL	NEW	AIS	0	OWNER	OWNER	FLOOR	N/A	N/A	N/A	N/A			
HUMAN RESOURCES	HR - OFFICE	00-139	1	CH-1	3	VISITOR CHAIR	NEW	STANCE	ACCENT	OWNER	OWNER	FLOOR	N/A	N/A	N/A	N/A			
HUMAN RESOURCES	HR - OFFICE	00-139	1	CH-4	1	CHAIR - TASK	NEW	AIS	DEVENS	OWNER	OWNER	FLOOR	N/A	N/A	N/A	N/A			
HUMAN RESOURCES	HR - OFFICE	00-139	1	HAT-2	1	72"x60" SIT-STAND DESK	NEW	AIS	0	OWNER	OWNER	FLOOR	YES	N/A	N/A	N/A			
HUMAN RESOURCES	HR - OFFICE	00-139	1	ST-4	1	MOBILE PEDESTAL	NEW	AIS	0	OWNER	OWNER	FLOOR	N/A	N/A	N/A	N/A			
HUMAN RESOURCES	HR - OFFICE	00-139	1	TA-5	1	TABLE - 30" DIA	NEW	AIS	0	OWNER	OWNER	FLOOR	N/A	N/A	N/A	N/A			
HUMAN RESOURCES	HR - OFFICE	00-140 00-141	2	CH-1	2	VISITOR CHAIR	NEW	STANCE	ACCENT	OWNER	OWNER	FLOOR	N/A	N/A	N/A	N/A			
HUMAN RESOURCES	HR - OFFICE	00-140 00-141	2	CH-4	1	CHAIR - TASK	NEW	AIS	DEVENS	OWNER	OWNER	FLOOR	N/A	N/A	N/A	N/A			
HUMAN RESOURCES	HR - OFFICE	00-140 00-141	2	HAT-2	1	72"x60" SIT-STAND DESK	NEW	AIS	0	OWNER	OWNER	FLOOR	YES	N/A	N/A	N/A			

Mason Health Campus Master Plan - Phase 1  
FF&E List - Furniture

DEPARTMENT	ROOM	ROOM NUMBER	RM QTY	ITEM ID	ITEM QTY	DESCRIPTION	NEW / EXIST	MFR	MODEL	FURNISH	INSTALL	MOUNTING TYPE	ELEC. CONNECT	EMERG. POWER	DATA	PLUMBING	COMMENT	UNIT PRICE	TOTAL PRICE
HUMAN RESOURCES	HR - OFFICE	00-140 00-141	2	ST-4	1	MOBILE PEDESTAL	NEW	AIS	0	OWNER	OWNER	FLOOR	N/A	N/A	N/A	N/A			
CONFERENCE	MEETING ROOM	00-172	1	CH-8	8	CHAIR - CONFERENCE	NEW	SIT ON IT	FLYTE	OWNER	OWNER	FLOOR	N/A	N/A	N/A	N/A			
CONFERENCE	MEETING ROOM	00-172	1	TA-6	2	TABLE - CONFERENCE - 72"x42"	NEW	0	0	OWNER	OWNER	FLOOR	N/A	N/A	N/A	N/A			
CULINARY SERVICES	OFFICE - CNS	00-181	1	CH-4	2	CHAIR - TASK	NEW	AIS	DEVENS	OWNER	OWNER	FLOOR	N/A	N/A	N/A	N/A			
CULINARY SERVICES	OFFICE - CNS	00-181	1	HAT-2	2	72"x60" SIT-STAND DESK	NEW	AIS	0	OWNER	OWNER	FLOOR	YES	N/A	N/A	N/A			
CULINARY SERVICES	OFFICE - CNS	00-181	1	ST-4	2	MOBILE PEDESTAL	NEW	AIS	0	OWNER	OWNER	FLOOR	N/A	N/A	N/A	N/A			
CULINARY SERVICES	OFFICE - CNS	00-181	1	ST-6	1	FILE CABINET WITH HUTCH	NEW	AIS	0	OWNER	OWNER	FLOOR	N/A	N/A	N/A	N/A			
CULINARY SERVICES	OFFICE - CNS	00-181	1	ST-7	1	BOOKCASE	NEW	AIS	0	OWNER	OWNER	FLOOR	N/A	N/A	N/A	N/A			
EVS	EVS MGR - OFFICE	00-182	1	CH-1	2	VISITOR CHAIR	NEW	STANCE	ACCENT	OWNER	OWNER	FLOOR	N/A	N/A	N/A	N/A			
EVS	EVS MGR - OFFICE	00-182	1	CH-4	2	CHAIR - TASK	NEW	AIS	DEVENS	OWNER	OWNER	FLOOR	N/A	N/A	N/A	N/A			
EVS	EVS MGR - OFFICE	00-182	1	HAT-2	2	72"x60" SIT-STAND DESK	NEW	AIS	0	OWNER	OWNER	FLOOR	YES	N/A	N/A	N/A			
EVS	EVS MGR - OFFICE	00-182	1	ST-4	2	MOBILE PEDESTAL	NEW	AIS	0	OWNER	OWNER	FLOOR	N/A	N/A	N/A	N/A			
EVS	EVS MGR - OFFICE	00-182	1	ST-6	1	FILE CABINET WITH HUTCH	NEW	AIS	0	OWNER	OWNER	FLOOR	N/A	N/A	N/A	N/A			
EVS	EVS HUB	00-183	1	CH-4	1	CHAIR - TASK	NEW	AIS	DEVENS	OWNER	OWNER	FLOOR	N/A	N/A	N/A	N/A			
EVS	EVS HUB	00-183	1	CH-5	7	CHAIR - BREAK ROOM	NEW	KFI	IMME	OWNER	OWNER	0	0	0	0	0			
EVS	EVS HUB	00-183	1	TA-7	2	TABLE - CONFERENCE - 72"x30"	NEW	0	0	OWNER	OWNER	FLOOR	N/A	N/A	N/A	N/A			
DIAGNOSTIC IMAGING	PACS	01-548	1	CH-4	3	CHAIR - TASK	NEW	AIS	DEVENS	OWNER	OWNER	FLOOR	N/A	N/A	N/A	N/A			
DIAGNOSTIC IMAGING	PACS	01-548	1	HAT-1	1	60" SIT-STAND DESK	NEW	AIS	0	OWNER	OWNER	FLOOR	N/A	N/A	N/A	N/A			
DIAGNOSTIC IMAGING	PACS	01-548	1	HAT-5	2	72" SIT-STAND DESK	NEW	AIS	0	OWNER	OWNER	FLOOR	N/A	N/A	N/A	N/A			
DIAGNOSTIC IMAGING	PACS	01-548	1	ST-4	1	MOBILE PEDESTAL	NEW	AIS	0	OWNER	OWNER	FLOOR	N/A	N/A	N/A	N/A			
DIAGNOSTIC IMAGING	PACS	01-548	1	ST-4	2	MOBILE PEDESTAL	NEW	AIS	0	OWNER	OWNER	FLOOR	N/A	N/A	N/A	N/A			

Mason Health Campus Master Plan - Phase 1  
FF&E List - Furniture

DEPARTMENT	ROOM	ROOM NUMBER	RM QTY	ITEM ID	ITEM QTY	DESCRIPTION	NEW / EXIST	MFR	MODEL	FURNISH	INSTALL	MOUNTING TYPE	ELEC. CONNECT	EMERG. POWER	DATA	PLUMBING	COMMENT	UNIT PRICE	TOTAL PRICE
DIAGNOSTIC IMAGING	DI-OFFICE	01-549	1	CH-4	4	CHAIR - TASK	NEW	AIS	DEVENS	OWNER	OWNER	FLOOR	N/A	N/A	N/A	N/A			
DIAGNOSTIC IMAGING	DI-OFFICE	01-549	1	HAT-3	4	72"x48" SIT-STAND DESK	NEW	AIS	0	OWNER	OWNER	FLOOR	YES	N/A	N/A	N/A			
DIAGNOSTIC IMAGING	DI-OFFICE	01-549	1	ST-4	4	MOBILE PEDESTAL	NEW	AIS	0	OWNER	OWNER	FLOOR	N/A	N/A	N/A	N/A			
DIAGNOSTIC IMAGING	DI WAIT	01-550	1	CH-12	3	EASY ACCESS CHAIR	NEW	KWALU	0	OWNER	OWNER	FLOOR	N/A	N/A	N/A	N/A			
DIAGNOSTIC IMAGING	DI WAIT	01-550	1	CH-6	7	CHAIR - WAITING ROOM	NEW	KWALU	CATERINA	OWNER	OWNER	FLOOR	N/A	N/A	N/A	N/A			
DIAGNOSTIC IMAGING	DI WAIT	01-550	1	CH-7	2	CHAIR - WAITING ROOM - BARIATRIC	NEW	KWALU	CATERINA	OWNER	OWNER	FLOOR	N/A	N/A	N/A	N/A			
DIAGNOSTIC IMAGING	DI WAIT	01-550	1	TA-12	3	TABLE - 22" DIA	NEW	KWALU	0	OWNER	OWNER	FLOOR	N/A	N/A	N/A	N/A			
DIAGNOSTIC IMAGING	DI RECEPTION	01-551	1	CH-1	4	VISITOR CHAIR	NEW	STANCE	ACCENT	OWNER	OWNER	FLOOR	N/A	N/A	N/A	N/A			
DIAGNOSTIC IMAGING	DI RECEPTION	01-551	1	CH-4	2	CHAIR - TASK	NEW	AIS	DEVENS	OWNER	OWNER	FLOOR	N/A	N/A	N/A	N/A			
DIAGNOSTIC IMAGING	DI RECEPTION	01-551	1	ST-4	2	MOBILE PEDESTAL	NEW	AIS	0	OWNER	OWNER	FLOOR	N/A	N/A	N/A	N/A			
DIAGNOSTIC IMAGING	DI NAVIGATOR	01-566	1	CH-4	1	CHAIR - TASK	NEW	AIS	DEVENS	OWNER	OWNER	FLOOR	N/A	N/A	N/A	N/A			
DIAGNOSTIC IMAGING	DI NAVIGATOR	01-566	1	HAT-1	1	60" SIT-STAND DESK	NEW	AIS	0	OWNER	OWNER	FLOOR	N/A	N/A	N/A	N/A			
DIAGNOSTIC IMAGING	DI NAVIGATOR	01-566	1	ST-4	1	MOBILE PEDESTAL	NEW	AIS	0	OWNER	OWNER	FLOOR	N/A	N/A	N/A	N/A			
DIAGNOSTIC IMAGING	DI NAVIGATOR	01-566	1	TA-4	1	TABLE - 24" x 24"	NEW	AIS	0	OWNER	OWNER	FLOOR	N/A	N/A	N/A	N/A			
DIAGNOSTIC IMAGING	CONSULT	01-566A	1	CH-10	1	CHAIR - WAITING ROOM - BARIATRIC	NEW	KWALU	0	OWNER	OWNER	0	0	0	0	0			
DIAGNOSTIC IMAGING	CONSULT	01-566A	1	CH-9	1	VISITOR CHAIR	NEW	KWALU	0	OWNER	OWNER	FLOOR	N/A	N/A	N/A	N/A			
DIAGNOSTIC IMAGING	CONSULT	01-566A	1	TA-11	1	TABLE - 30" DIA	NEW	AIS	0	OWNER	OWNER	FLOOR	N/A	N/A	N/A	N/A			
DIAGNOSTIC IMAGING	STRESS TEST	01-577	1	CH-1	2	VISITOR CHAIR	NEW	STANCE	ACCENT	OWNER	OWNER	FLOOR	N/A	N/A	N/A	N/A			
DIAGNOSTIC IMAGING	STRESS TEST	01-577	1	CH-4	1	CHAIR - TASK	NEW	AIS	DEVENS	OWNER	OWNER	FLOOR	N/A	N/A	N/A	N/A			
DIAGNOSTIC IMAGING	STRESS TEST	01-577	1	HAT-4	1	48" SIT-STAND DESK	NEW	AIS	0	OWNER	OWNER	FLOOR	N/A	N/A	N/A	N/A			
DIAGNOSTIC IMAGING	STRESS TEST	01-577	1	ST-4	1	MOBILE PEDESTAL	NEW	AIS	0	OWNER	OWNER	FLOOR	N/A	N/A	N/A	N/A			

**Mason Health Campus Master Plan - Phase 1  
FF&E List - Furniture**

DEPARTMENT	ROOM	ROOM NUMBER	RM QTY	ITEM ID	ITEM QTY	DESCRIPTION	NEW / EXIST	MFR	MODEL	FURNISH	INSTALL	MOUNTING TYPE	ELEC. CONNECT	EMERG. POWER	DATA	PLUMBING	COMMENT	UNIT PRICE	TOTAL PRICE
DIETITIAN / DIABETIC SERVICES	DIETITIAN OFFICE	01-589	1	HAT-3	4	72"x48" SIT-STAND DESK	NEW	AIS	0	OWNER	OWNER	FLOOR	YES	N/A	N/A	N/A			
DIETITIAN / DIABETIC SERVICES	DIETITIAN OFFICE	01-589	1	ST-4	4	MOBILE PEDESTAL	NEW	AIS	0	OWNER	OWNER	FLOOR	N/A	N/A	N/A	N/A			
DIETITIAN / DIABETIC SERVICES	DIETITIAN OFFICE	01-589	1	ST-4	4	MOBILE PEDESTAL	NEW	AIS	0	OWNER	OWNER	FLOOR	N/A	N/A	N/A	N/A			
DIETITIAN / DIABETIC SERVICES	DIETITIAN OFFICE	01-589	1	ST-5	2	LATERAL FILE CABINET	NEW	AIS	0	OWNER	OWNER	FLOOR	N/A	N/A	N/A	N/A			
DIETITIAN / DIABETIC SERVICES	OFFICE	01-590	1	CH-1	1	VISITOR CHAIR	NEW	STANCE	ACCENT	OWNER	OWNER	FLOOR	N/A	N/A	N/A	N/A			
DIETITIAN / DIABETIC SERVICES	OFFICE	01-590	1	CH-2	1	CHAIR - VISITOR - BARIATRIC	NEW	STANCE	ACCENT	OWNER	OWNER	FLOOR	N/A	N/A	N/A	N/A			
DIETITIAN / DIABETIC SERVICES	OFFICE	01-590	1	CH-4	1	CHAIR - TASK	NEW	AIS	DEVENS	OWNER	OWNER	FLOOR	N/A	N/A	N/A	N/A			
DIETITIAN / DIABETIC SERVICES	OFFICE	01-590	1	HAT-2	1	72"x60" SIT-STAND DESK	NEW	AIS	0	OWNER	OWNER	FLOOR	YES	N/A	N/A	N/A			
DIETITIAN / DIABETIC SERVICES	OFFICE	01-590	1	ST-4	1	MOBILE PEDESTAL	NEW	AIS	0	OWNER	OWNER	FLOOR	N/A	N/A	N/A	N/A			
DIETITIAN / DIABETIC SERVICES	OFFICE	01-590	1	ST-5	1	LATERAL FILE CABINET	NEW	AIS	0	OWNER	OWNER	FLOOR	N/A	N/A	N/A	N/A			
DIETITIAN / DIABETIC SERVICES	OFFICE	01-591	1	CH-1	1	VISITOR CHAIR	NEW	STANCE	ACCENT	OWNER	OWNER	FLOOR	N/A	N/A	N/A	N/A			
DIETITIAN / DIABETIC SERVICES	OFFICE	01-591	1	CH-2	1	CHAIR - VISITOR - BARIATRIC	NEW	STANCE	ACCENT	OWNER	OWNER	FLOOR	N/A	N/A	N/A	N/A			
DIETITIAN / DIABETIC SERVICES	OFFICE	01-591	1	CH-4	1	CHAIR - TASK	NEW	AIS	DEVENS	OWNER	OWNER	FLOOR	N/A	N/A	N/A	N/A			
DIETITIAN / DIABETIC SERVICES	OFFICE	01-591	1	HAT-2	1	72"x60" SIT-STAND DESK	NEW	AIS	0	OWNER	OWNER	FLOOR	YES	N/A	N/A	N/A			

Mason Health Campus Master Plan - Phase 1  
FF&E List - Furniture

DEPARTMENT	ROOM	ROOM NUMBER	RM QTY	ITEM ID	ITEM QTY	DESCRIPTION	NEW / EXIST	MFR	MODEL	FURNISH	INSTALL	MOUNTING TYPE	ELEC. CONNECT	EMERG. POWER	DATA	PLUMBING	COMMENT	UNIT PRICE	TOTAL PRICE
DIETITIAN / DIABETIC SERVICES	OFFICE	01-591	1	ST-4	1	MOBILE PEDESTAL	NEW	AIS	0	OWNER	OWNER	FLOOR	N/A	N/A	N/A	N/A			
DIETITIAN / DIABETIC SERVICES	OFFICE	01-591	1	ST-5	1	LATERAL FILE CABINET	NEW	AIS	0	OWNER	OWNER	FLOOR	N/A	N/A	N/A	N/A			
DIAGNOSTIC IMAGING - MRI	PATIENT HOLDING	01-592	1	CH-2	1	CHAIR - VISITOR - BARIATRIC	NEW	STANCE	ACCENT	OWNER	OWNER	FLOOR	N/A	N/A	N/A	N/A			
DIAGNOSTIC IMAGING - MRI	DRESSING ROOM	01-593	1	B-1	1	BENCH - 42"	NEW	HOLLMAN	HILO	OWNER	OWNER	FLOOR	N/A	N/A	N/A	N/A			
DIAGNOSTIC IMAGING - MRI	MRI CONTROL	01-596	1	CH-4	2	CHAIR - TASK	NEW	AIS	DEVENS	OWNER	OWNER	FLOOR	N/A	N/A	N/A	N/A			
MASON CLINIC	HALL	20-100B	1	CH-12	2	EASY ACCESS CHAIR	NEW	KWALU	0	OWNER	OWNER	FLOOR	N/A	N/A	N/A	N/A			
MASON CLINIC	HALL	20-100B	1	CH-9	4	VISITOR CHAIR	NEW	KWALU	0	OWNER	OWNER	FLOOR	N/A	N/A	N/A	N/A			
MASON CLINIC	HALL	20-100B	1	TA-12	3	TABLE - 22" DIA	NEW	KWALU	0	OWNER	OWNER	FLOOR	N/A	N/A	N/A	N/A			
MASON CLINIC	HALL	20-100B	1	CH-10	3	CHAIR - WAITING ROOM - BARIATRIC	NEW	KWALU	0	OWNER	OWNER	0	0	0	0	0			
MASON CLINIC	SCHEDULING	20-114	1	CH-4	1	CHAIR - TASK	NEW	AIS	DEVENS	OWNER	OWNER	FLOOR	N/A	N/A	N/A	N/A			
MASON CLINIC	SCHEDULING	20-114	1	ST-4	1	MOBILE PEDESTAL	NEW	AIS	0	OWNER	OWNER	FLOOR	N/A	N/A	N/A	N/A			
MASON CLINIC	ADULT THERAPY	20-121 20-123 20-125	3	CH-11	1	SOFA - BEHAVIORAL HEALTH	NEW	STANCE	0	OWNER	OWNER	FLOOR	N/A	N/A	N/A	N/A			
MASON CLINIC	ADULT THERAPY	20-121 20-123 20-125	3	CH-4	1	CHAIR - TASK	NEW	AIS	DEVENS	OWNER	OWNER	FLOOR	N/A	N/A	N/A	N/A			
MASON CLINIC	ADULT THERAPY	20-121 20-123 20-125	3	HAT-1	1	60" SIT-STAND DESK	NEW	AIS	0	OWNER	OWNER	FLOOR	N/A	N/A	N/A	N/A			
MASON CLINIC	ADULT THERAPY	20-121 20-123 20-125	3	ST-4	1	MOBILE PEDESTAL	NEW	AIS	0	OWNER	OWNER	FLOOR	N/A	N/A	N/A	N/A			
MASON CLINIC	ADULT THERAPY	20-121 20-123 20-125	3	ST-7	1	BOOKCASE	NEW	AIS	0	OWNER	OWNER	FLOOR	N/A	N/A	N/A	N/A			
MASON CLINIC	ADULT NURSE PRACTITIONER	20-127	1	CH-11	1	SOFA - BEHAVIORAL HEALTH	NEW	STANCE	0	OWNER	OWNER	FLOOR	N/A	N/A	N/A	N/A			

Mason Health Campus Master Plan - Phase 1  
FF&E List - Furniture

DEPARTMENT	ROOM	ROOM NUMBER	RM QTY	ITEM ID	ITEM QTY	DESCRIPTION	NEW / EXIST	MFR	MODEL	FURNISH	INSTALL	MOUNTING TYPE	ELEC. CONNECT	EMERG. POWER	DATA	PLUMBING	COMMENT	UNIT PRICE	TOTAL PRICE
MASON CLINIC	ADULT NURSE PRACTITIONER	20-127	1	HAT-1	1	60" SIT-STAND DESK	NEW	AIS	0	OWNER	OWNER	FLOOR	N/A	N/A	N/A	N/A			
MASON CLINIC	ADULT NURSE PRACTITIONER	20-127	1	ST-4	1	MOBILE PEDESTAL	NEW	AIS	0	OWNER	OWNER	FLOOR	N/A	N/A	N/A	N/A			
MASON CLINIC	ADULT NURSE PRACTITIONER	20-127	1	ST-7	1	BOOKCASE	NEW	AIS	0	OWNER	OWNER	FLOOR	N/A	N/A	N/A	N/A			
MASON CLINIC	PEDIATRIC THERAPY	20-131 20-133	2	CH-11	1	SOFA - BEHAVIORAL HEALTH	NEW	STANCE	0	OWNER	OWNER	FLOOR	N/A	N/A	N/A	N/A			
MASON CLINIC	PEDIATRIC THERAPY	20-131 20-133	2	CH-4	1	CHAIR - TASK	NEW	AIS	DEVENS	OWNER	OWNER	FLOOR	N/A	N/A	N/A	N/A			
MASON CLINIC	PEDIATRIC THERAPY	20-131 20-133	2	HAT-1	1	60" SIT-STAND DESK	NEW	AIS	0	OWNER	OWNER	FLOOR	N/A	N/A	N/A	N/A			
MASON CLINIC	PEDIATRIC THERAPY	20-131 20-133	2	ST-4	1	MOBILE PEDESTAL	NEW	AIS	0	OWNER	OWNER	FLOOR	N/A	N/A	N/A	N/A			
MASON CLINIC	PEDIATRIC THERAPY	20-131 20-133	2	ST-7	1	BOOKCASE	NEW	AIS	0	OWNER	OWNER	FLOOR	N/A	N/A	N/A	N/A			
MASON CLINIC	PEDIATRIC NURSE PRACTITIONER	20-135	1	CH-11	1	SOFA - BEHAVIORAL HEALTH	NEW	STANCE	0	OWNER	OWNER	FLOOR	N/A	N/A	N/A	N/A			
MASON CLINIC	PEDIATRIC NURSE PRACTITIONER	20-135	1	HAT-1	1	60" SIT-STAND DESK	NEW	AIS	0	OWNER	OWNER	FLOOR	N/A	N/A	N/A	N/A			
MASON CLINIC	PEDIATRIC NURSE PRACTITIONER	20-135	1	ST-4	1	MOBILE PEDESTAL	NEW	AIS	0	OWNER	OWNER	FLOOR	N/A	N/A	N/A	N/A			
MASON CLINIC	PEDIATRIC NURSE PRACTITIONER	20-135	1	ST-7	1	BOOKCASE	NEW	AIS	0	OWNER	OWNER	FLOOR	N/A	N/A	N/A	N/A			
MASON CLINIC	OFF-STAGE WORK	20-140	1	CH-4	8	CHAIR - TASK	NEW	AIS	DEVENS	OWNER	OWNER	FLOOR	N/A	N/A	N/A	N/A			
MASON CLINIC	OFF-STAGE WORK	20-140	1	HAT-7	8	60" CUBICLE DESK	NEW	AIS	0	OWNER	OWNER	FLOOR	YES	N/A	YES	N/A			

Mason Health Campus Master Plan - Phase 1  
FF&E List - Furniture

DEPARTMENT	ROOM	ROOM NUMBER	RM QTY	ITEM ID	ITEM QTY	DESCRIPTION	NEW / EXIST	MFR	MODEL	FURNISH	INSTALL	MOUNTING TYPE	ELEC. CONNECT	EMERG. POWER	DATA	PLUMBING	COMMENT	UNIT PRICE	TOTAL PRICE
MASON CLINIC	OFF-STAGE WORK	20-140	1	ST-4	8	MOBILE PEDESTAL	NEW	AIS	0	OWNER	OWNER	FLOOR	N/A	N/A	N/A	N/A			
MASON CLINIC	OFF-STAGE WORK	20-140	1	TA-4	1	TABLE - 24" x 24"	NEW	AIS	0	OWNER	OWNER	FLOOR	N/A	N/A	N/A	N/A			
MASON CLINIC	OFF-STAGE WORK	20-142	1	CH-4	10	CHAIR - TASK	NEW	AIS	DEVENS	OWNER	OWNER	FLOOR	N/A	N/A	N/A	N/A			
MASON CLINIC	OFF-STAGE WORK	20-142	1	HAT-7	10	60" CUBICLE DESK	NEW	AIS	0	OWNER	OWNER	FLOOR	YES	N/A	YES	N/A			
MASON CLINIC	OFF-STAGE WORK	20-142	1	ST-4	10	MOBILE PEDESTAL	NEW	AIS	0	OWNER	OWNER	FLOOR	N/A	N/A	N/A	N/A			
MASON CLINIC	OFF-STAGE WORK	20-142	1	TA-4	1	TABLE - 24" x 24"	NEW	AIS	0	OWNER	OWNER	FLOOR	N/A	N/A	N/A	N/A			
MASON CLINIC	SUB-BREAK	20-143	1	CH-5	6	CHAIR - BREAK ROOM	NEW	KFI	IMME	OWNER	OWNER	0	0	0	0	0			
MASON CLINIC	SUB-BREAK	20-143	1	TA-7	1	TABLE - CONFERENCE - 72"x30"	NEW	0	0	OWNER	OWNER	FLOOR	N/A	N/A	N/A	N/A			
MASON CLINIC	EXAM	20-152 20-154 20-156 20-158 20-162 20-164	6	CH-1	2	VISITOR CHAIR	NEW	STANCE	ACCENT	OWNER	OWNER	FLOOR	N/A	N/A	N/A	N/A			
DIAGNOSTIC IMAGING	ECHO	20-546 20-547	2	CH-1	1	VISITOR CHAIR	NEW	STANCE	ACCENT	OWNER	OWNER	FLOOR	N/A	N/A	N/A	N/A			
MASON CLINIC - EYE	EYE EXAM	21-150	1	CH-1	1	VISITOR CHAIR	NEW	STANCE	ACCENT	OWNER	OWNER	FLOOR	N/A	N/A	N/A	N/A			
MASON CLINIC - EYE	PROVIDER	21-172	1	HAT-1	1	60" SIT-STAND DESK	NEW	AIS	0	OWNER	OWNER	FLOOR	N/A	N/A	N/A	N/A			
MASON CLINIC - EYE	PROVIDER	21-172	1	CH-4	1	CHAIR - TASK	NEW	AIS	DEVENS	OWNER	OWNER	FLOOR	N/A	N/A	N/A	N/A			
MASON CLINIC - EYE	PROVIDER	21-172	1	ST-4	1	MOBILE PEDESTAL	NEW	AIS	0	OWNER	OWNER	FLOOR	N/A	N/A	N/A	N/A			
MASON CLINIC - EYE	PROVIDER	21-172	1	ST-7	1	BOOKCASE	NEW	AIS	0	OWNER	OWNER	FLOOR	N/A	N/A	N/A	N/A			
BUILDING 233	FOYER	233-01	1	CH-6	3	CHAIR - WAITING ROOM	NEW	KWALU	CATERINA	OWNER	OWNER	FLOOR	N/A	N/A	N/A	N/A			
BUILDING 233	OFFICE	233-04	1	CH-1	1	VISITOR CHAIR	NEW	STANCE	ACCENT	OWNER	OWNER	FLOOR	N/A	N/A	N/A	N/A			
BUILDING 233	OFFICE	233-04	1	CH-4	1	CHAIR - TASK	NEW	AIS	DEVENS	OWNER	OWNER	FLOOR	N/A	N/A	N/A	N/A			
BUILDING 233	OFFICE	233-04	1	HAT-2	1	72"x60" SIT-STAND DESK	NEW	AIS	0	OWNER	OWNER	FLOOR	YES	N/A	N/A	N/A			
BUILDING 233	OFFICE	233-04	1	ST-4	1	MOBILE PEDESTAL	NEW	AIS	0	OWNER	OWNER	FLOOR	N/A	N/A	N/A	N/A			
BUILDING 233	OFFICE	233-06	1	CH-1	2	VISITOR CHAIR	NEW	STANCE	ACCENT	OWNER	OWNER	FLOOR	N/A	N/A	N/A	N/A			

Mason Health Campus Master Plan - Phase 1  
FF&E List - Furniture

DEPARTMENT	ROOM	ROOM NUMBER	RM QTY	ITEM ID	ITEM QTY	DESCRIPTION	NEW / EXIST	MFR	MODEL	FURNISH	INSTALL	MOUNTING TYPE	ELEC. CONNECT	EMERG. POWER	DATA	PLUMBING	COMMENT	UNIT PRICE	TOTAL PRICE
BUILDING 233	OFFICE	233-06	1	CH-4	1	CHAIR - TASK	NEW	AIS	DEVENS	OWNER	OWNER	FLOOR	N/A	N/A	N/A	N/A			
BUILDING 233	OFFICE	233-06	1	HAT-2	1	72"x60" SIT-STAND DESK	NEW	AIS	0	OWNER	OWNER	FLOOR	YES	N/A	N/A	N/A			
BUILDING 233	OFFICE	233-06	1	ST-4	1	MOBILE PEDESTAL	NEW	AIS	0	OWNER	OWNER	FLOOR	N/A	N/A	N/A	N/A			
BUILDING 233	MEETING ROOM	233-07	1	CH-8	12	CHAIR - CONFERENCE	NEW	SIT ON IT	FLYTE	OWNER	OWNER	FLOOR	N/A	N/A	N/A	N/A			
BUILDING 233	MEETING ROOM	233-07	1	TA-7	4	TABLE - CONFERENCE - 72"x30"	NEW	0	0	OWNER	OWNER	FLOOR	N/A	N/A	N/A	N/A			
BUILDING 237	WAITING	237-01	1	CH-10	1	CHAIR - WAITING ROOM - BARIATRIC	NEW	KWALU	0	OWNER	OWNER	0	0	0	0	0			
BUILDING 237	WAITING	237-01	1	CH-6	3	CHAIR - WAITING ROOM	NEW	KWALU	CATERINA	OWNER	OWNER	FLOOR	N/A	N/A	N/A	N/A			
BUILDING 237	WAITING	237-01	1	TA-12	1	TABLE - 22" DIA	NEW	KWALU	0	OWNER	OWNER	FLOOR	N/A	N/A	N/A	N/A			
BUILDING 237	WAITING	237-01	1	TA-8	3	TABLE - WRITING	NEW	KWALU	0	OWNER	OWNER	FLOOR	N/A	N/A	N/A	N/A			
BUILDING 237	IPA OFFICE	237-02 237-05 237-07 237-08	4	CH-1	2	VISITOR CHAIR	NEW	STANCE	ACCENT	OWNER	OWNER	FLOOR	N/A	N/A	N/A	N/A			
BUILDING 237	IPA OFFICE	237-02 237-05 237-07 237-08	4	CH-4	1	CHAIR - TASK	NEW	AIS	DEVENS	OWNER	OWNER	FLOOR	N/A	N/A	N/A	N/A			
BUILDING 237	IPA OFFICE	237-02 237-05 237-07 237-08	4	HAT-2	1	72"x60" SIT-STAND DESK	NEW	AIS	0	OWNER	OWNER	FLOOR	YES	N/A	N/A	N/A			
BUILDING 237	IPA OFFICE	237-02 237-05 237-07 237-08	4	ST-4	1	MOBILE PEDESTAL	NEW	AIS	0	OWNER	OWNER	FLOOR	N/A	N/A	N/A	N/A			
BUILDING 237	RECEPTION	237-04	1	CH-1	6	VISITOR CHAIR	NEW	STANCE	ACCENT	OWNER	OWNER	FLOOR	N/A	N/A	N/A	N/A			
BUILDING 237	RECEPTION	237-04	1	CH-4	3	CHAIR - TASK	NEW	AIS	DEVENS	OWNER	OWNER	FLOOR	N/A	N/A	N/A	N/A			
BUILDING 237	RECEPTION	237-04	1	D-1	3	66"x42" DESK WITH PANELS	NEW	AIS	0	OWNER	OWNER	FLOOR	YES	N/A	YES	N/A			
BUILDING 237	RECEPTION	237-04	1	ST-4	3	MOBILE PEDESTAL	NEW	AIS	0	OWNER	OWNER	FLOOR	N/A	N/A	N/A	N/A			
BUILDING 237	PFS OFFICE	237-09 237-12 237-14	3	CH-1	2	VISITOR CHAIR	NEW	STANCE	ACCENT	OWNER	OWNER	FLOOR	N/A	N/A	N/A	N/A			
BUILDING 237	PFS OFFICE	237-09 237-12 237-14	3	CH-4	1	CHAIR - TASK	NEW	AIS	DEVENS	OWNER	OWNER	FLOOR	N/A	N/A	N/A	N/A			

Mason Health Campus Master Plan - Phase 1  
 FF&E List - Furniture

DEPARTMENT	ROOM	ROOM NUMBER	RM QTY	ITEM ID	ITEM QTY	DESCRIPTION	NEW / EXIST	MFR	MODEL	FURNISH	INSTALL	MOUNTING TYPE	ELEC. CONNECT	EMERG. POWER	DATA	PLUMBING	COMMENT	UNIT PRICE	TOTAL PRICE
BUILDING 237	PFS OFFICE	237-09 237-12 237-14	3	HAT-2	1	72"x60" SIT-STAND DESK	NEW	AIS	0	OWNER	OWNER	FLOOR	YES	N/A	N/A	N/A			
BUILDING 237	PFS OFFICE	237-09 237-12 237-14	3	ST-4	1	MOBILE PEDESTAL	NEW	AIS	0	OWNER	OWNER	FLOOR	N/A	N/A	N/A	N/A			
BUILDING 237	STORAGE	237-10	1	ST-8	2	ENCLOSED STORAGE CABINET	NEW	AIS	0	OWNER	OWNER	FLOOR	N/A	N/A	N/A	N/A			
BUILDING 237	OFFICE	237-17	1	CH-1	2	VISITOR CHAIR	NEW	STANCE	ACCENT	OWNER	OWNER	FLOOR	N/A	N/A	N/A	N/A			
BUILDING 237	OFFICE	237-17	1	CH-4	1	CHAIR - TASK	NEW	AIS	DEVENS	OWNER	OWNER	FLOOR	N/A	N/A	N/A	N/A			
BUILDING 237	OFFICE	237-17	1	HAT-2	1	72"x60" SIT-STAND DESK	NEW	AIS	0	OWNER	OWNER	FLOOR	YES	N/A	N/A	N/A			
BUILDING 237	OFFICE	237-17	1	ST-4	1	MOBILE PEDESTAL	NEW	AIS	0	OWNER	OWNER	FLOOR	N/A	N/A	N/A	N/A			
BUILDING 237	OFFICE	237-18	1	CH-1	2	VISITOR CHAIR	NEW	STANCE	ACCENT	OWNER	OWNER	FLOOR	N/A	N/A	N/A	N/A			
BUILDING 237	OFFICE	237-18	1	CH-4	1	CHAIR - TASK	NEW	AIS	DEVENS	OWNER	OWNER	FLOOR	N/A	N/A	N/A	N/A			
BUILDING 237	OFFICE	237-18	1	HAT-2	1	72"x60" SIT-STAND DESK	NEW	AIS	0	OWNER	OWNER	FLOOR	YES	N/A	N/A	N/A			
BUILDING 237	OFFICE	237-18	1	ST-4	1	MOBILE PEDESTAL	NEW	AIS	0	OWNER	OWNER	FLOOR	N/A	N/A	N/A	N/A			
BUILDING 237	OFFICE	237-18	1	TA-4	1	TABLE - 24" x 24"	NEW	AIS	0	OWNER	OWNER	FLOOR	N/A	N/A	N/A	N/A			
BUILDING 237	BREAK ROOM	237-19	1	CH-5	6	CHAIR - BREAK ROOM	NEW	KFI	IMME	OWNER	OWNER	0	0	0	0	0			
BUILDING 237	BREAK ROOM	237-19	1	TA-4	1	TABLE - 24" x 24"	NEW	AIS	0	OWNER	OWNER	FLOOR	N/A	N/A	N/A	N/A			
BUILDING 237	BREAK ROOM	237-19	1	TA-9	1	TABLE - 24" x 60"	NEW	AIS	0	OWNER	OWNER	FLOOR	YES	N/A	YES	N/A			
BUILDING 237	IPA/PFS SUP	237-20	1	CH-1	2	VISITOR CHAIR	NEW	STANCE	ACCENT	OWNER	OWNER	FLOOR	N/A	N/A	N/A	N/A			
BUILDING 237	IPA/PFS SUP	237-20	1	CH-4	1	CHAIR - TASK	NEW	AIS	DEVENS	OWNER	OWNER	FLOOR	N/A	N/A	N/A	N/A			
BUILDING 237	IPA/PFS SUP	237-20	1	HAT-2	1	72"x60" SIT-STAND DESK	NEW	AIS	0	OWNER	OWNER	FLOOR	YES	N/A	N/A	N/A			
BUILDING 237	IPA/PFS SUP	237-20	1	ST-4	1	MOBILE PEDESTAL	NEW	AIS	0	OWNER	OWNER	FLOOR	N/A	N/A	N/A	N/A			
BUILDING 237	IPA/PFS SUP	237-20	1	ST-5	1	LATERAL FILE CABINET	NEW	AIS	0	OWNER	OWNER	FLOOR	N/A	N/A	N/A	N/A			
BUILDING 237	IPA/PFS SUP	237-20	1	ST-7	1	BOOKCASE	NEW	AIS	0	OWNER	OWNER	FLOOR	N/A	N/A	N/A	N/A			
BUILDING 237	STORAGE	237-22	1	ST-2	2	WIRE SHELVING - 24" X 48"	NEW	0	0	OWNER	OWNER	FLOOR	N/A	N/A	N/A	N/A			
BUILDING 237	ROI OFFICE	237-23 237-24	2	CH-1	1	VISITOR CHAIR	NEW	STANCE	ACCENT	OWNER	OWNER	FLOOR	N/A	N/A	N/A	N/A			

Mason Health Campus Master Plan - Phase 1  
 FF&E List - Furniture

DEPARTMENT	ROOM	ROOM NUMBER	RM QTY	ITEM ID	ITEM QTY	DESCRIPTION	NEW / EXIST	MFR	MODEL	FURNISH	INSTALL	MOUNTING TYPE	ELEC. CONNECT	EMERG. POWER	DATA	PLUMBING	COMMENT	UNIT PRICE	TOTAL PRICE
BUILDING 237	ROI OFFICE	237-23 237-24	2	CH-4	1	CHAIR - TASK	NEW	AIS	DEVENS	OWNER	OWNER	FLOOR	N/A	N/A	N/A	N/A			
BUILDING 237	ROI OFFICE	237-23 237-24	2	HAT-2	1	72"x60" SIT-STAND DESK	NEW	AIS	0	OWNER	OWNER	FLOOR	YES	N/A	N/A	N/A			
BUILDING 237	ROI OFFICE	237-23 237-24	2	ST-4	1	MOBILE PEDESTAL	NEW	AIS	0	OWNER	OWNER	FLOOR	N/A	N/A	N/A	N/A			
BUILDING 237	ROI OFFICE	237-25	1	CH-1	1	VISITOR CHAIR	NEW	STANCE	ACCENT	OWNER	OWNER	FLOOR	N/A	N/A	N/A	N/A			
BUILDING 237	ROI OFFICE	237-25	1	CH-4	1	CHAIR - TASK	NEW	AIS	DEVENS	OWNER	OWNER	FLOOR	N/A	N/A	N/A	N/A			
BUILDING 237	ROI OFFICE	237-25	1	TA-13	1	TABLE - 24" x 42"	NEW	AIS	0	OWNER	OWNER	FLOOR	N/A	N/A	N/A	N/A			
BUILDING 237	ROI OFFICE	237-25	1	HAT-2	1	72"x60" SIT-STAND DESK	NEW	AIS	0	OWNER	OWNER	FLOOR	YES	N/A	N/A	N/A			
BUILDING 237	ROI OFFICE	237-25	1	ST-4	1	MOBILE PEDESTAL	NEW	AIS	0	OWNER	OWNER	FLOOR	N/A	N/A	N/A	N/A			



ZIMMER GUNSUL FRASCA ARCHITECTS LLP

925 Fourth Avenue  
Suite 2400  
Seattle, WA 98104  
T (206) 623-9414  
F (206) 623-7868

# FURNITURE SPECIFICATION

DATE: \_\_\_\_\_  
PROJECT NUMBER: S26746  
PROJECT NAME: Mason General

## ITEM CODE B-1

MANUFACTURER: Hollman Hilo or similar

DESCRIPTION: Changing Room bench, ADA compliant wall mounted. Phenolic top, metal legs

DIMENSIONS: W20, D21, H18.5, SW42

SAMPLE PHOTO\*:



\*Photo may not represent exact product specified.

**ITEM CODE**      **B-2**

**MANUFACTURER:**      Kwalu or similar

**DESCRIPTION:**      HR Reception Bench, faux wood frame, upholstered seat and back. Price in mid grade non vinyl coated fabric

**DIMENSIONS:**      W49, D20, H19

**SAMPLE PHOTO\*:**



\*Photo may not represent exact product specified.

**ITEM CODE**      **D-1**

**MANUFACTURER:**      AIS or similar

**DESCRIPTION:**      3 Check in Desk System, L  
Shaped laminate desks with full  
modesty, dividing panels 42"H  
with glass toppers 14"H

**DIMENSIONS:**      See Plan for dimensions

**SAMPLE PHOTO\*:**



\*Photo may not represent exact product specified.

**ITEM CODE**      **CH-1**

**MANUFACTURER:**      Stance Accent or similar

**DESCRIPTION:**      Visitor Chair, arms, 4 legs,  
upholstered seat and back, metal  
legs. Price in mid grade non vinyl  
coated fabric

**DIMENSIONS:**      W23.5, D21, H32.5, SW18

**SAMPLE PHOTO\*:**



\*Photo may not represent exact product specified.

**ITEM CODE CH-2**

MANUFACTURER: Stance Accent or similar

DESCRIPTION: Bariatric Visitor Chair, arms, 4 legs, upholstered seat and back, metal legs. Price in mid grade non vinyl coated fabric

DIMENSIONS: W27, D21, H32.5, SW22

SAMPLE PHOTO\*:



\*Photo may not represent exact product specified.

**ITEM CODE**      **CH-3**

**MANUFACTURER:**      Stance Accent or similar

**DESCRIPTION:**      Visitor Chair, no arms, 4 legs,  
upholstered seat and back, metal  
legs. Price in mid grade non vinyl  
coated fabric

**DIMENSIONS:**      W20, D21, H32.5, SW18

**SAMPLE PHOTO\*:**



\*Photo may not represent exact product specified.

**ITEM CODE**      **CH-4**

**MANUFACTURER:**      AIS Devens or similar

**DESCRIPTION:**      Task Chair, adjustable height,  
adjustable arms, adjustable seat  
mesh back, upholstered seat,  
lumbar. Price seat in mid grade  
fabric

**DIMENSIONS:**      W27, D26, H37-42, SW19

**SAMPLE PHOTO\*:**



\*Photo may not represent exact product specified.

**ITEM CODE CH-5**

MANUFACTURER: KFI Imme or similar

DESCRIPTION: Break Room Chair,  
polypropylene back, upholstered  
seat, metal legs. Price seat in  
mid grade fabric

DIMENSIONS: W22, D20, H32, SW18

SAMPLE PHOTO\*:



\*Photo may not represent exact product specified.

**ITEM CODE CH-6**

MANUFACTURER: Kwalu Caterina or similar

DESCRIPTION: Waiting Room chair, faux wood frame, upholstered seat and back. Price in mid grade non vinyl coated fabric

DIMENSIONS: W25.3, D24.5, H33.75, SW20

SAMPLE PHOTO\*:



\*Photo may not represent exact product specified.



925 Fourth Avenue  
 Suite 2400  
 Seattle, WA 98104  
 T (206) 623-9414  
 F (206) 623-7868

ZIMMER GUNSUL FRASCA ARCHITECTS LLP

# FURNITURE SPECIFICATION

DATE: \_\_\_\_\_  
 PROJECT NUMBER: S26746  
 PROJECT NAME: Mason General

## ITEM CODE CH-7

MANUFACTURER: Kwalu Caterina

DESCRIPTION: Waiting Room Bariatric chair, faux wood frame, upholstered seat and back. Price in mid grade non vinyl coated fabric

DIMENSIONS: W34, D24.5, H33.75, SW30.5

SAMPLE PHOTO\*:



\*Photo may not represent exact product specified.

**ITEM CODE CH-8**

MANUFACTURER: Sit on It Flyte or Similar

DESCRIPTION: Nesting/stacking chair, upholstered seat, polypropylene back, metal legs, with casters. Arm and no arm options. Price seat in mid grade fabric

DIMENSIONS: W25, D, H32, SW24

SAMPLE PHOTO\*:



Fixed Arm



Armless

\*Photo may not represent exact product specified.



ZIMMER GUNSUL FRASCA ARCHITECTS LLP

925 Fourth Avenue  
Suite 2400  
Seattle, WA 98104  
T (206) 623-9414  
F (206) 623-7868

# FURNITURE SPECIFICATION

DATE: \_\_\_\_\_  
PROJECT NUMBER: S26746  
PROJECT NAME: Mason General

## ITEM CODE CH-9

MANUFACTURER: Kwalu or similar

DESCRIPTION: Lounge Chair, faux wood frame.  
Price seat in mid grade fabric

DIMENSIONS: W30, 31.5D, H32, SW22

SAMPLE PHOTO\*:



\*Photo may not represent exact product specified.

**ITEM CODE CH-10**

MANUFACTURER: Kwalu or similar

DESCRIPTION: Loveseat, faux wood frame.  
Price seat in mid grade fabric

DIMENSIONS: W49, 31.5D, H32, SW41

SAMPLE PHOTO\*:



\*Photo may not represent exact product specified.



925 Fourth Avenue  
Suite 2400  
Seattle, WA 98104  
T (206) 623-9414  
F (206) 623-7868

## FURNITURE SPECIFICATION

DATE: \_\_\_\_\_  
PROJECT NUMBER: S26746  
PROJECT NAME: Mason General

### ITEM CODE CH-11

MANUFACTURER: Stance or similar

DESCRIPTION: Behavioral Health Sofa

DIMENSIONS: W80, 27.5D, H33.5, SW66.5

SAMPLE PHOTO\*:



\*Photo may not represent exact product specified.

**ITEM CODE**      **CH-12**

**MANUFACTURER:**      Kwalu or similar

**DESCRIPTION:**      Easy Access Chair

**DIMENSIONS:**      W23.5, 25.5D, H41.25, SW20

**SAMPLE PHOTO\*:**



\*Photo may not represent exact product specified.



925 Fourth Avenue  
Suite 2400  
Seattle, WA 98104  
T (206) 623-9414  
F (206) 623-7868

# FURNITURE SPECIFICATION

DATE: \_\_\_\_\_  
PROJECT NUMBER: S26746  
PROJECT NAME: Mason General

## ITEM CODE CH-13

MANUFACTURER:

DESCRIPTION: MRI Safe chair, upholstered seat and back. Price in mid grade non vinyl coated fabric

DIMENSIONS:

SAMPLE PHOTO\*:

\*Photo may not represent exact product specified.


**ITEM CODE HAT-1**

MANUFACTURER: AIS or similar

DESCRIPTION: Rectangle height adjustable table, woodgrain laminate

DIMENSIONS: 30D X 60L

SAMPLE PHOTO\*:

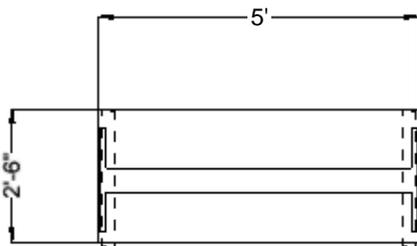

\*Photo may not represent exact product specified.


**ITEM CODE      HAT-2**

MANUFACTURER:      AIS or similar

DESCRIPTION:      L shaped height adjustable table,  
woodgrain laminate

DIMENSIONS:      User Left - 30D X 48L  
User Right - 24D X 60L

SAMPLE PHOTO\*:

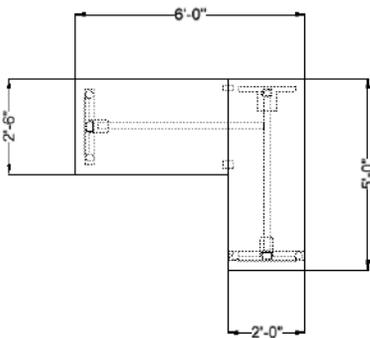

\*Photo may not represent exact product specified.



ZIMMER GUNSUL FRASCA ARCHITECTS LLP

925 Fourth Avenue  
Suite 2400  
Seattle, WA 98104  
T (206) 623-9414  
F (206) 623-7868

# FURNITURE SPECIFICATION

DATE: \_\_\_\_\_  
PROJECT NUMBER: S26746  
PROJECT NAME: Mason General


## ITEM CODE HAT-3

MANUFACTURER: AIS or similar

DESCRIPTION: L shaped height adjustable table,  
woodgrain laminate

DIMENSIONS: User Left - 24D X 48L  
User Right - 30D X 48L

SAMPLE PHOTO\*:

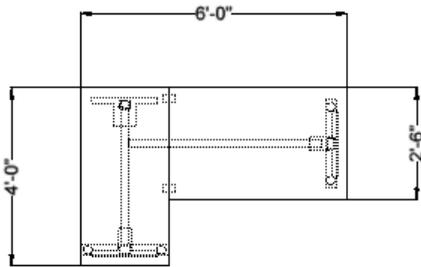

\*Photo may not represent exact product specified.


**ITEM CODE      HAT-4**

MANUFACTURER:      AIS or similar

DESCRIPTION:      Rectangle height adjustable  
table, woodgrain laminate

DIMENSIONS:      30D X 48L

SAMPLE PHOTO\*:

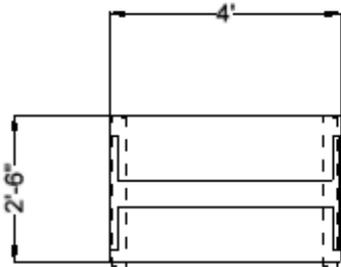

\*Photo may not represent exact product specified.


**ITEM CODE HAT-5**

MANUFACTURER: AIS or similar

DESCRIPTION: Rectangle height adjustable table, woodgrain laminate

DIMENSIONS: 30D X 72L

SAMPLE PHOTO\*:

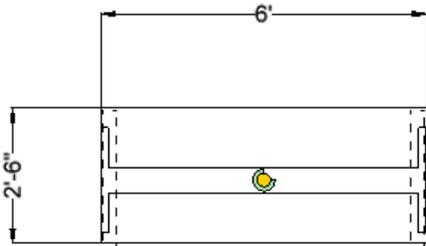

\*Photo may not represent exact product specified.


**ITEM CODE HAT-6**

MANUFACTURER: AIS or similar

DESCRIPTION: L shaped height adjustable table,  
woodgrain laminate

DIMENSIONS: User Left - 30D X 60L  
User Right - 24D X 48L

SAMPLE PHOTO\*:

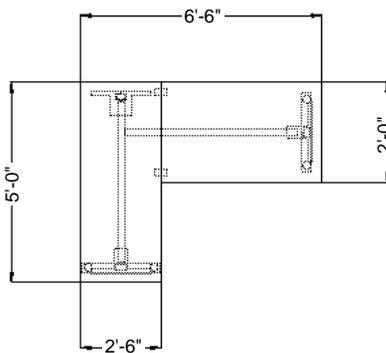

\*Photo may not represent exact product specified.


**ITEM CODE      HAT-7**

MANUFACTURER:      AIS or similar

DESCRIPTION:      Rectangle height adjustable  
table, woodgrain laminate

DIMENSIONS:      24D X 60L

SAMPLE PHOTO\*:

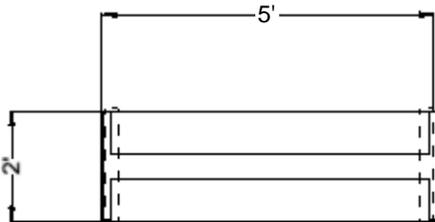

\*Photo may not represent exact product specified.

**ITEM CODE**      **ST-1**

**MANUFACTURER:**      Enwork or similar

**DESCRIPTION:**      Podium, mobile, locking with  
storage and slide out shelf,  
woodgrain laminate

**DIMENSIONS:**      W28, D24, H46

**SAMPLE PHOTO\*:**



\*Photo may not represent exact product specified.

**ITEM CODE**      **ST-2**

MANUFACTURER:      TBD

DESCRIPTION:      24X48 WIRE SHELVING

DIMENSIONS:      24D, 48W

SAMPLE PHOTO\*:



\*Photo may not represent exact product specified.

**ITEM CODE**      **ST-3**

MANUFACTURER:      TBD

DESCRIPTION:      24X60 WIRE SHELVING

DIMENSIONS:      24D, 60W

SAMPLE PHOTO\*:



\*Photo may not represent exact product specified.



**ITEM CODE**      **ST-5**

MANUFACTURER:      AIS or similar

DESCRIPTION:      Two High Lateral File, wood laminate, locking

DIMENSIONS:      W36, D20

SAMPLE PHOTO\*:



\*Photo may not represent exact product specified.



925 Fourth Avenue  
Suite 2400  
Seattle, WA 98104  
T (206) 623-9414  
F (206) 623-7868

## FURNITURE SPECIFICATION

DATE: \_\_\_\_\_  
PROJECT NUMBER: S26746  
PROJECT NAME: Mason General

### ITEM CODE **ST-6**

MANUFACTURER: AIS or similar

DESCRIPTION: Combo Lateral File w/ Storage Cabinet Above, woodgrain laminate, adjustable shelf, locking with counterweight

DIMENSIONS: W36, D20

SAMPLE PHOTO\*:



\*Photo may not represent exact product specified.



925 Fourth Avenue  
Suite 2400  
Seattle, WA 98104  
T (206) 623-9414  
F (206) 623-7868

## FURNITURE SPECIFICATION

DATE: \_\_\_\_\_  
PROJECT NUMBER: S26746  
PROJECT NAME: Mason General

### ITEM CODE **ST-7**

MANUFACTURER: AIS or similar

DESCRIPTION: Bookcase, woodgrain laminate,  
adjustable shelves

DIMENSIONS: W36, D20

SAMPLE PHOTO\*:



\*Photo may not represent exact product specified.

**ITEM CODE      ST-8**

MANUFACTURER:      AIS or similar

DESCRIPTION:      Mobile Pedestal, Box File,  
woodgrain laminate, locking

DIMENSIONS:      W36, D20

SAMPLE PHOTO\*:



\*Photo may not represent exact product specified.



925 Fourth Avenue  
 Suite 2400  
 Seattle, WA 98104  
 T (206) 623-9414  
 F (206) 623-7868

ZIMMER GUNSUL FRASCA ARCHITECTS LLP

# FURNITURE SPECIFICATION

DATE: \_\_\_\_\_  
 PROJECT NUMBER: S26746  
 PROJECT NAME: Mason General

## ITEM CODE      STO-1

MANUFACTURER:      Stance Accent or similar

DESCRIPTION:      Visitor Stool, arms, 4 legs,  
 upholstered seat and back, metal  
 legs. Price in mid grade non vinyl  
 coated fabric

DIMENSIONS:      W23.5, D21, H36, SW18, SH24.5

SAMPLE PHOTO\*:



\*Photo may not represent exact product specified.

**ITEM CODE**      **TA-1**

**MANUFACTURER:**      AIS or similar

**DESCRIPTION:**      Folding Training Room Table,  
Mobile, C Leg, woodgrain  
laminated

**DIMENSIONS:**      24D X 72L X 29H

**SAMPLE PHOTO\*:**



\*Photo may not represent exact product specified.

**ITEM CODE**      **TA-2**

**MANUFACTURER:**      AIS or similar

**DESCRIPTION:**      Mobile Conference Room Table  
with Power Access, woodgrain  
laminated

**DIMENSIONS:**      36D X 72L X 29H

**SAMPLE PHOTO\*:**



\*Photo may not represent exact product specified.

**ITEM CODE**      **TA-3**

**MANUFACTURER:**      AIS or similar

**DESCRIPTION:**      Mobile Conference Room Table  
with Power Access, woodgrain  
laminated

**DIMENSIONS:**      30D X 48L X 29H

**SAMPLE PHOTO\*:**



\*Photo may not represent exact product specified.

**ITEM CODE**      **TA-4**

MANUFACTURER:      AIS or similar

DESCRIPTION:      Square Meeting Table with Disc  
Base, woodgrain laminate

DIMENSIONS:      24D X 24L X 29H

SAMPLE PHOTO\*:



\*Photo may not represent exact product specified.



925 Fourth Avenue  
Suite 2400  
Seattle, WA 98104  
T (206) 623-9414  
F (206) 623-7868

## FURNITURE SPECIFICATION

DATE: \_\_\_\_\_  
PROJECT NUMBER: S26746  
PROJECT NAME: Mason General

### ITEM CODE TA-11

MANUFACTURER: AIS or similar

DESCRIPTION: Round Meeting Table with Disc Base, white laminate

DIMENSIONS: 30D X 29H

SAMPLE PHOTO\*:



\*Photo may not represent exact product specified.

**ITEM CODE**      **TA-6**

**MANUFACTURER:**      AIS or similar

**DESCRIPTION:**      Mobile Conference Room Table  
with Power Access, woodgrain  
laminated

**DIMENSIONS:**      42D X 72L X 29H

**SAMPLE PHOTO\*:**



\*Photo may not represent exact product specified.

**ITEM CODE**      **TA-7**

**MANUFACTURER:**      AIS or similar

**DESCRIPTION:**      Mobile Conference Room Table  
with Power Access, woodgrain  
laminated

**DIMENSIONS:**      30D X 72L X 29H

**SAMPLE PHOTO\*:**



\*Photo may not represent exact product specified.

**ITEM CODE**      **TA-8**

**MANUFACTURER:**      Kwalu or similar

**DESCRIPTION:**      Small personal table, laminate top

**DIMENSIONS:**      Approximately 13W X 18D X 25H

**SAMPLE PHOTO\*:**



\*Photo may not represent exact product specified.



925 Fourth Avenue  
Suite 2400  
Seattle, WA 98104  
T (206) 623-9414  
F (206) 623-7868

## FURNITURE SPECIFICATION

DATE: \_\_\_\_\_  
PROJECT NUMBER: S26746  
PROJECT NAME: Mason General

### ITEM CODE TA-9

MANUFACTURER: AIS or similar

DESCRIPTION: Breakroom Table, disc base,  
woodgrain laminate

DIMENSIONS: 24D X 60L X 29H

SAMPLE PHOTO\*:



\*Photo may not represent exact product specified.

**ITEM CODE**      **TA-10**

MANUFACTURER:      AIS or similar

DESCRIPTION:      Half Round Table

DIMENSIONS:      30D X 48L X 29H

SAMPLE PHOTO\*:



\*Photo may not represent exact product specified.



925 Fourth Avenue  
Suite 2400  
Seattle, WA 98104  
T (206) 623-9414  
F (206) 623-7868

## FURNITURE SPECIFICATION

DATE: \_\_\_\_\_  
PROJECT NUMBER: S26746  
PROJECT NAME: Mason General

---

### ITEM CODE      TA-5

---

MANUFACTURER:      AIS or similar

DESCRIPTION:      Round Meeting Table with Disc  
Base, woodgrain laminate

DIMENSIONS:      30D X 29H

---

SAMPLE PHOTO\*:



\*Photo may not represent exact product specified.

---



925 Fourth Avenue  
Suite 2400  
Seattle, WA 98104  
T (206) 623-9414  
F (206) 623-7868

## FURNITURE SPECIFICATION

DATE: \_\_\_\_\_  
PROJECT NUMBER: S26746  
PROJECT NAME: Mason General

### ITEM CODE TA-12

MANUFACTURER: Kwalu or similar

DESCRIPTION: Round Occasional Table

DIMENSIONS: 22D X 22H

SAMPLE PHOTO\*:



\*Photo may not represent exact product specified.



925 Fourth Avenue  
Suite 2400  
Seattle, WA 98104  
T (206) 623-9414  
F (206) 623-7868

## FURNITURE SPECIFICATION

DATE: \_\_\_\_\_  
PROJECT NUMBER: S26746  
PROJECT NAME: Mason General

### ITEM CODE TA-13

MANUFACTURER: AIS or similar

DESCRIPTION: Rectangular Multi-Purpose Table  
on T Base with Glides, woodgrain  
laminated

DIMENSIONS: 24D X 42L X 29H

SAMPLE PHOTO\*:



\*Photo may not represent exact product specified.



925 Fourth Avenue  
Suite 2400  
Seattle, WA 98104  
T (206) 623-9414  
F (206) 623-7868

## FURNITURE SPECIFICATION

DATE: \_\_\_\_\_  
PROJECT NUMBER: S26746  
PROJECT NAME: Mason General

### ITEM CODE VD-1114

MANUFACTURER: Match Existing or Similar

DESCRIPTION: Magnetic Whiteboard

DIMENSIONS: 11W X 14H

SAMPLE PHOTO\*:



\*Photo may not represent exact product specified.

**ITEM CODE**      **VD-1218**

MANUFACTURER:      Match Existing or Similar

DESCRIPTION:      Magnetic Whiteboard

DIMENSIONS:      12W X 18H

SAMPLE PHOTO\*:



\*Photo may not represent exact product specified.



925 Fourth Avenue  
Suite 2400  
Seattle, WA 98104  
T (206) 623-9414  
F (206) 623-7868

## FURNITURE SPECIFICATION

DATE: \_\_\_\_\_  
PROJECT NUMBER: S26746  
PROJECT NAME: Mason General

---

### ITEM CODE **VD-2436**

---

MANUFACTURER: **Clarus**

DESCRIPTION: **Magnetic Whiteboard**

DIMENSIONS: **24W X 36H**

---

PRODUCT: **Float**  
COLOR: **Focus White**

---

SAMPLE PHOTO\*:



\*Photo may not represent exact product specified.

---



925 Fourth Avenue  
Suite 2400  
Seattle, WA 98104  
T (206) 623-9414  
F (206) 623-7868

## FURNITURE SPECIFICATION

DATE: \_\_\_\_\_  
PROJECT NUMBER: S26746  
PROJECT NAME: Mason General

---

### ITEM CODE      **VD-3624**

---

MANUFACTURER:      Clarus

DESCRIPTION:        Magnetic Whiteboard

DIMENSIONS:        36W X 24H

---

PRODUCT:            Float  
COLOR:                Focus White

---

SAMPLE PHOTO\*:



\*Photo may not represent exact product specified.

---



925 Fourth Avenue  
Suite 2400  
Seattle, WA 98104  
T (206) 623-9414  
F (206) 623-7868

# FURNITURE SPECIFICATION

DATE: \_\_\_\_\_  
PROJECT NUMBER: S26746  
PROJECT NAME: Mason General

---

## ITEM CODE      VD-3624A

---

MANUFACTURER:      Clarus

DESCRIPTION:        Magnetic Whiteboard

DIMENSIONS:        36W X 24H

---

PRODUCT:            Float  
COLOR:                CBC-302-Silk

---

SAMPLE PHOTO\*:



\*Photo may not represent exact product specified.

---



925 Fourth Avenue  
Suite 2400  
Seattle, WA 98104  
T (206) 623-9414  
F (206) 623-7868

## FURNITURE SPECIFICATION

DATE: \_\_\_\_\_  
PROJECT NUMBER: S26746  
PROJECT NAME: Mason General

---

### ITEM CODE      **VD-3648**

---

MANUFACTURER:      Clarus

DESCRIPTION:        Magnetic Whiteboard


DIMENSIONS:        36W X 48H

---

PRODUCT:            Float  
COLOR:                Focus White

---

SAMPLE PHOTO\*:

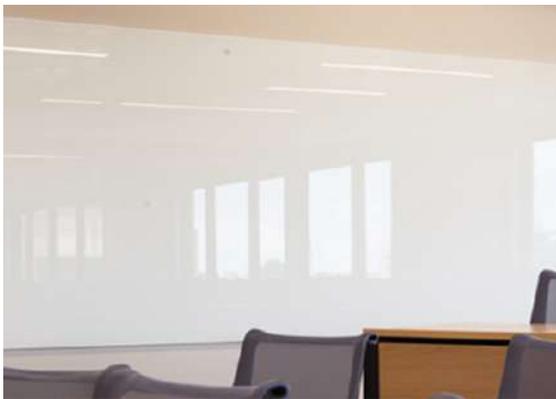

\*Photo may not represent exact product specified.

---



925 Fourth Avenue  
Suite 2400  
Seattle, WA 98104  
T (206) 623-9414  
F (206) 623-7868

## FURNITURE SPECIFICATION

DATE: \_\_\_\_\_  
PROJECT NUMBER: S26746  
PROJECT NAME: Mason General

---

### ITEM CODE **VD-4836**

---

MANUFACTURER: Clarus

DESCRIPTION: Magnetic Whiteboard

DIMENSIONS: 48W X 36H

---

PRODUCT: Float  
COLOR: Focus White

---

SAMPLE PHOTO\*:



\*Photo may not represent exact product specified.

---



925 Fourth Avenue  
Suite 2400  
Seattle, WA 98104  
T (206) 623-9414  
F (206) 623-7868

## FURNITURE SPECIFICATION

DATE: \_\_\_\_\_  
PROJECT NUMBER: S26746  
PROJECT NAME: Mason General

---

### ITEM CODE      **VD-4860**

---

MANUFACTURER:      Clarus

DESCRIPTION:        Magnetic Whiteboard


DIMENSIONS:        48W X 60H

---

PRODUCT:            Float  
COLOR:                Focus White

---

SAMPLE PHOTO\*:

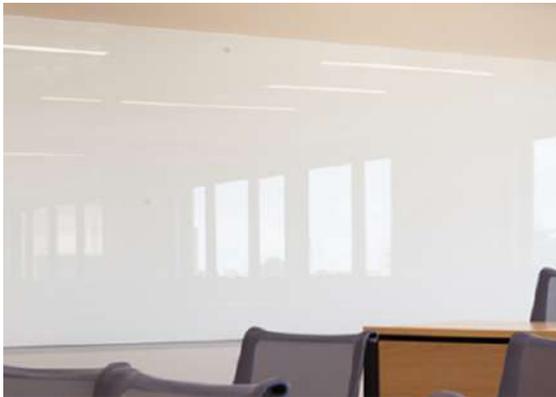

\*Photo may not represent exact product specified.

---



925 Fourth Avenue  
Suite 2400  
Seattle, WA 98104  
T (206) 623-9414  
F (206) 623-7868

## FURNITURE SPECIFICATION

DATE: \_\_\_\_\_  
PROJECT NUMBER: S26746  
PROJECT NAME: Mason General

---

### ITEM CODE      **VD-7248**

---

MANUFACTURER:      Clarus

DESCRIPTION:        Magnetic Whiteboard

DIMENSIONS:        72W X 48H

---

PRODUCT:            Float  
COLOR:                Focus White

---

SAMPLE PHOTO\*:



\*Photo may not represent exact product specified.

---



925 Fourth Avenue  
Suite 2400  
Seattle, WA 98104  
T (206) 623-9414  
F (206) 623-7868

## FURNITURE SPECIFICATION

DATE: \_\_\_\_\_  
PROJECT NUMBER: S26746  
PROJECT NAME: Mason General

---

### ITEM CODE **VD-7260**

---

MANUFACTURER: **Clarus**

DESCRIPTION: **Magnetic Whiteboard**

DIMENSIONS: **72W X 60H**

---

PRODUCT: **Float**  
COLOR: **Focus White**

---

SAMPLE PHOTO\*:



\*Photo may not represent exact product specified.

---



925 Fourth Avenue  
Suite 2400  
Seattle, WA 98104  
T (206) 623-9414  
F (206) 623-7868

## FURNITURE SPECIFICATION

DATE: \_\_\_\_\_  
PROJECT NUMBER: S26746  
PROJECT NAME: Mason General

---

### ITEM CODE      **VD-12048**

---

MANUFACTURER:      Clarus

DESCRIPTION:      Magnetic Whiteboard

DIMENSIONS:      120W X 48H

---

PRODUCT:      Float  
COLOR:      Focus White

---

SAMPLE PHOTO\*:



\*Photo may not represent exact product specified.

---

**ITEM CODE HAT-3 PANELS**

Locations:

MANUFACTURER: AIS or similar  
 Pricing to cover up to mid grade finishes

DESCRIPTION: HAT-3 Tables will need to have panel surrounds. Please quote using the following diagrams and overall furniture floor plans for sizing.

DIMENSIONS: See Plan for dimensions  
 Panels approximately 65"H +/-

SAMPLE PHOTO\*:



-LL Procurement Shared Office




-L1 Dietary






-L1 Shared Office DI  
 -L1 Pacs Office





\*Photo may not represent exact product specified.

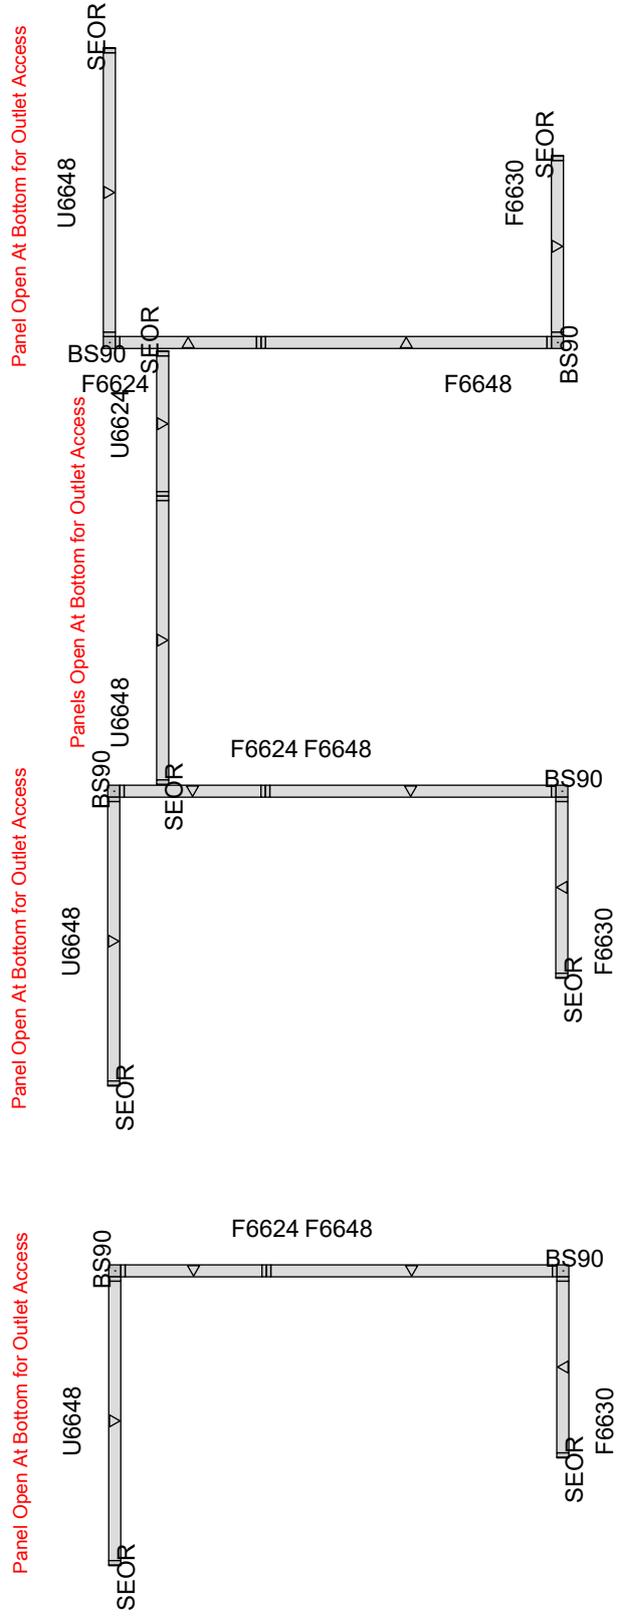

PROCUREMENT SHARED OFFICE  
 Panel Plan  
 Panel's 65"H

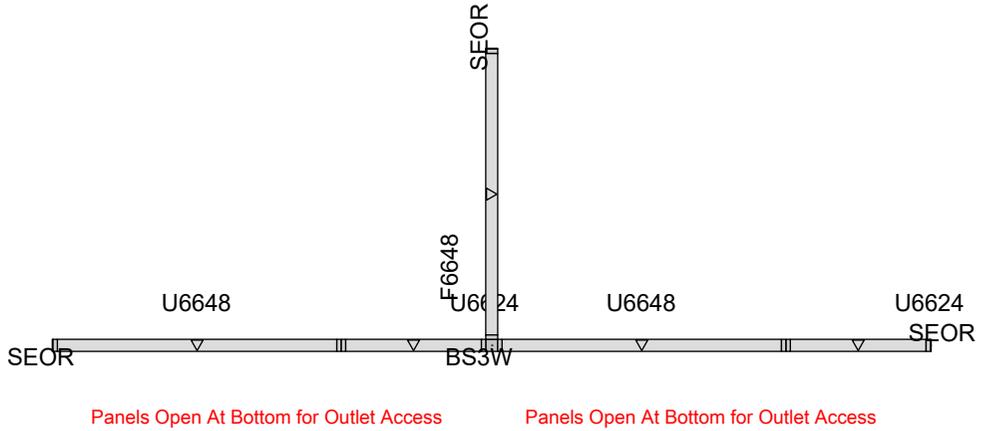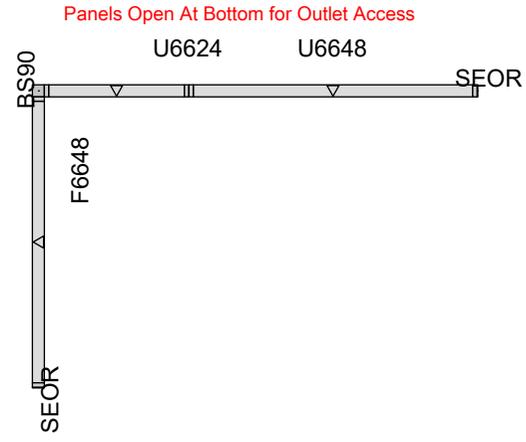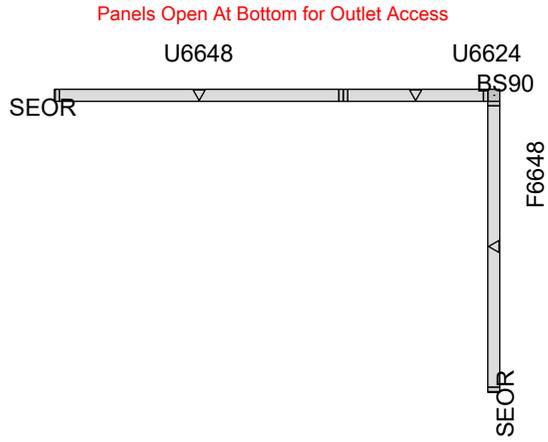

DIETARY OFFICE  
 Panel Plan  
 Panel's 65"H

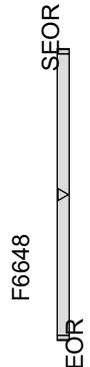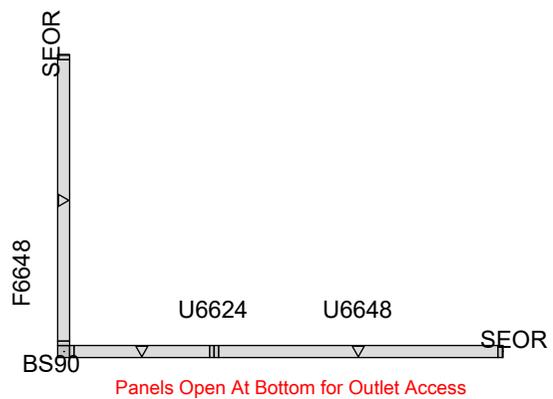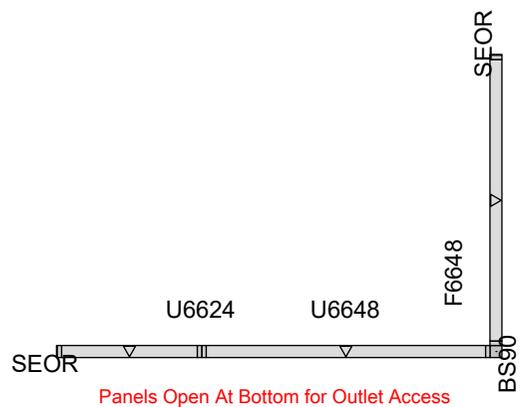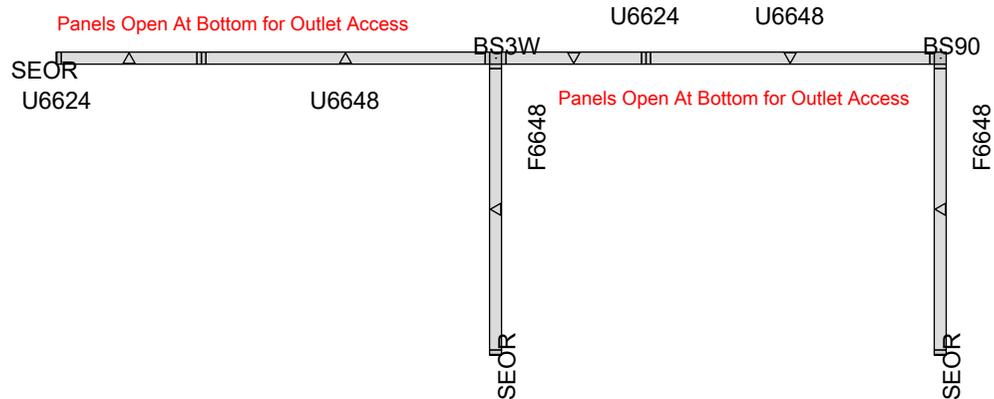

SHARED OFFICE DI &  
 PACS OFFICE  
 Panel Plan  
 Panel's 65"H

**ITEM CODE HAT-7 PANELS**

Locations: North & South Clinic

MANUFACTURER: AIS or similar  
 Pricing to cover up to mid grade finishes




DESCRIPTION: HAT-7 Tables will need to have panel surrounds. Please quote using the following diagrams and overall furniture floor plans for sizing.

DIMENSIONS: See Plan for dimensions  
 Panels approximately 80"H +/-




SAMPLE PHOTO\*:






\*Photo may not represent exact product specified.

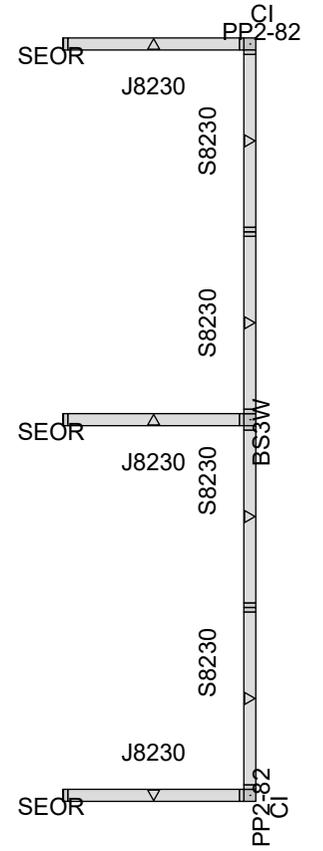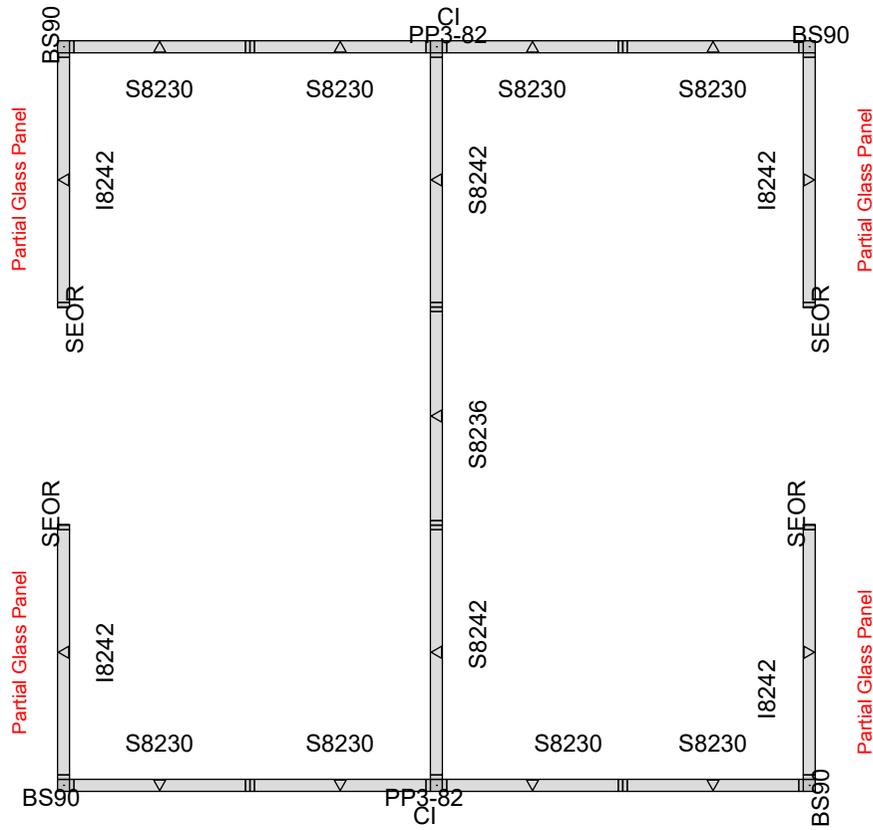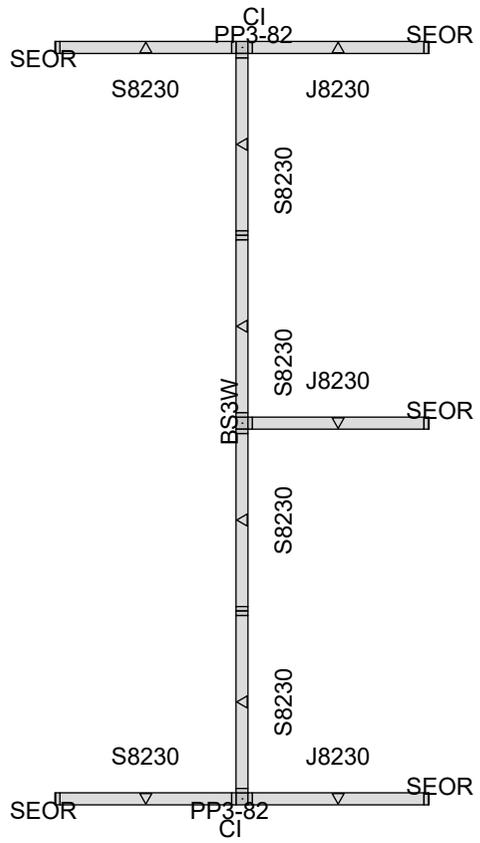




Panel Plan  
Panel's 82"H

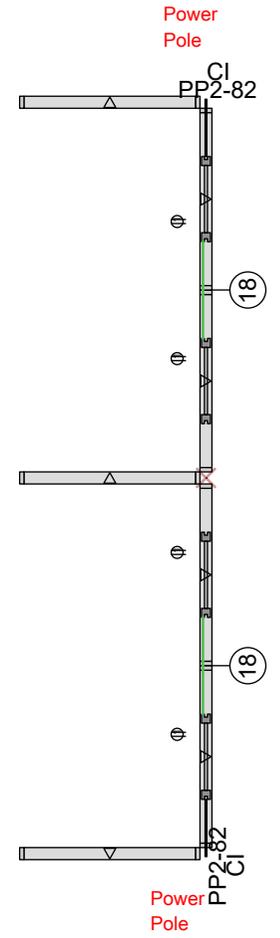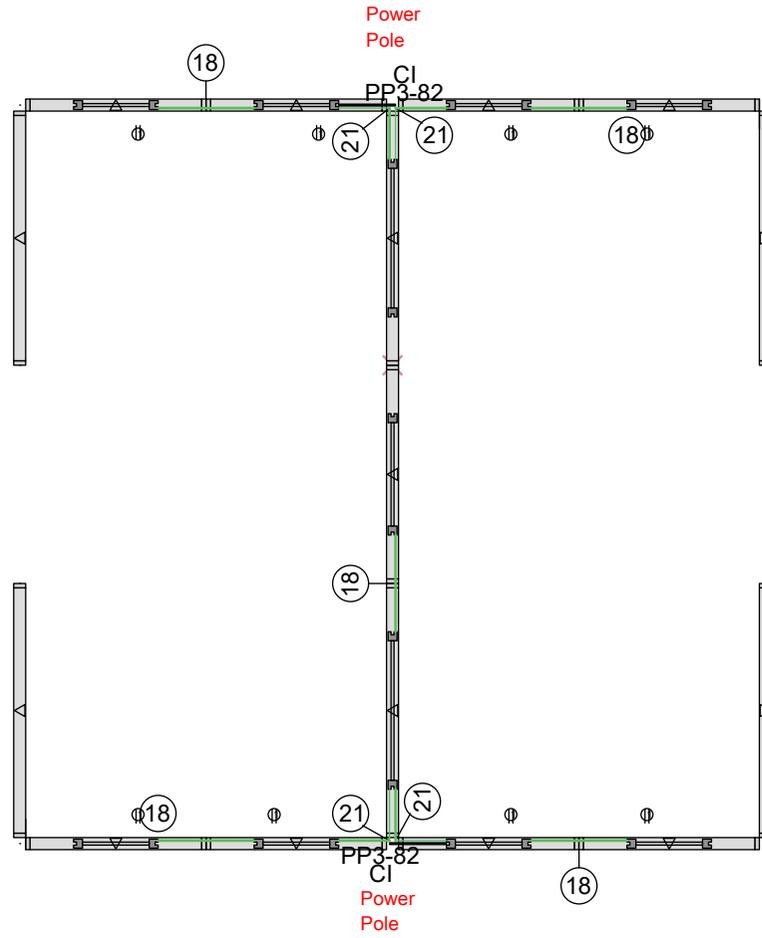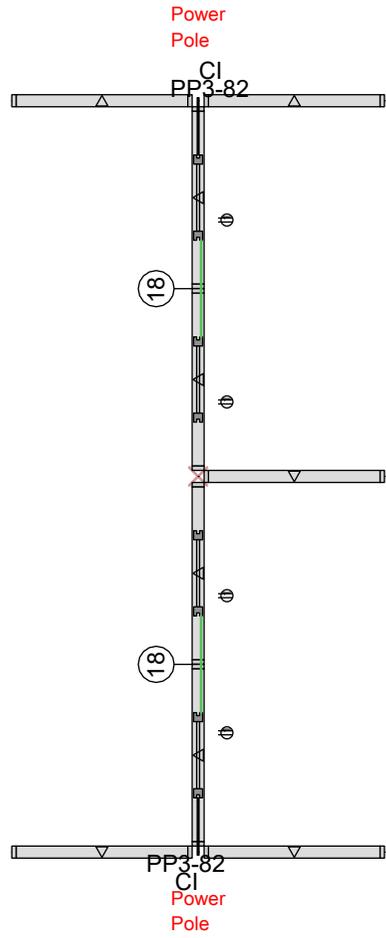




Electrical Plan

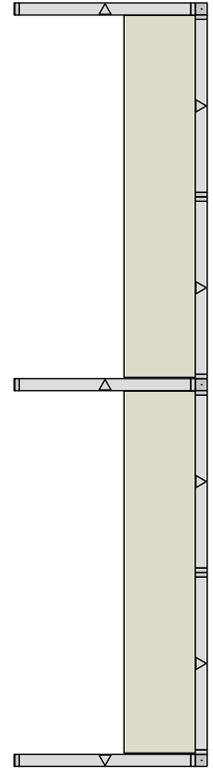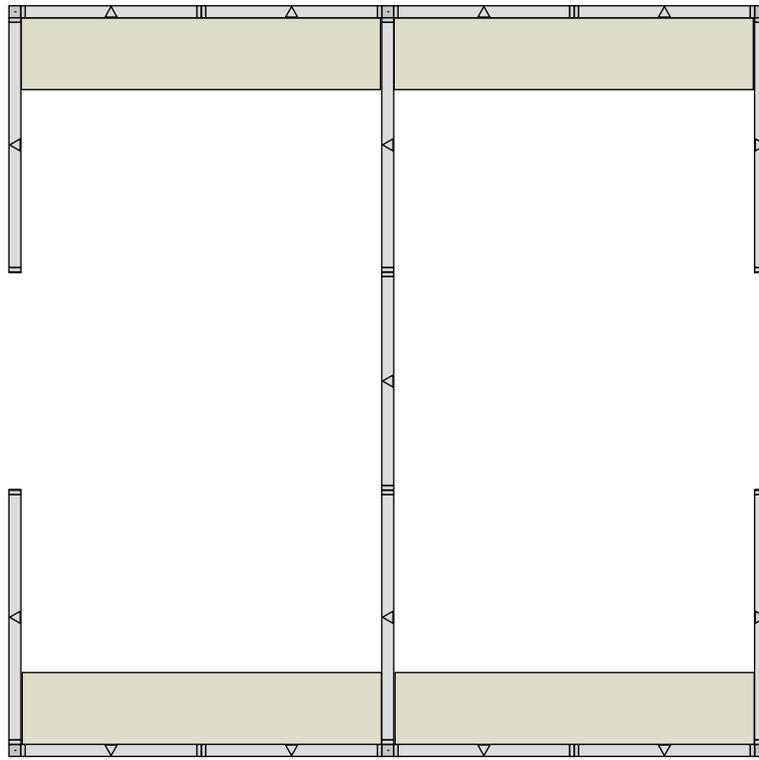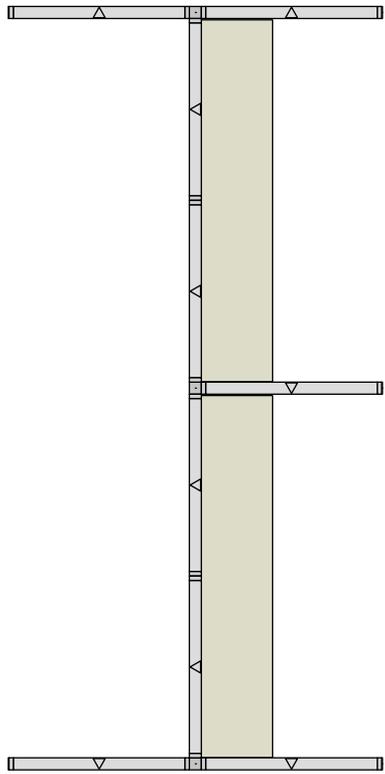




Shelf & Task Light  
Location Plan

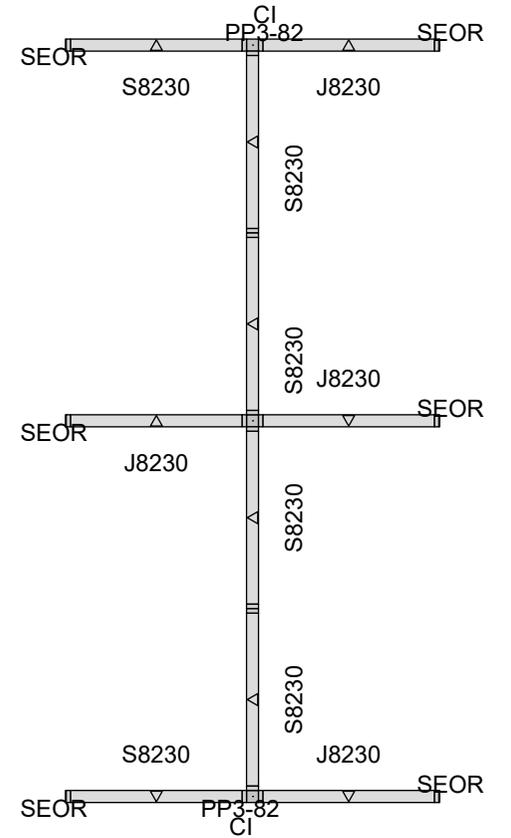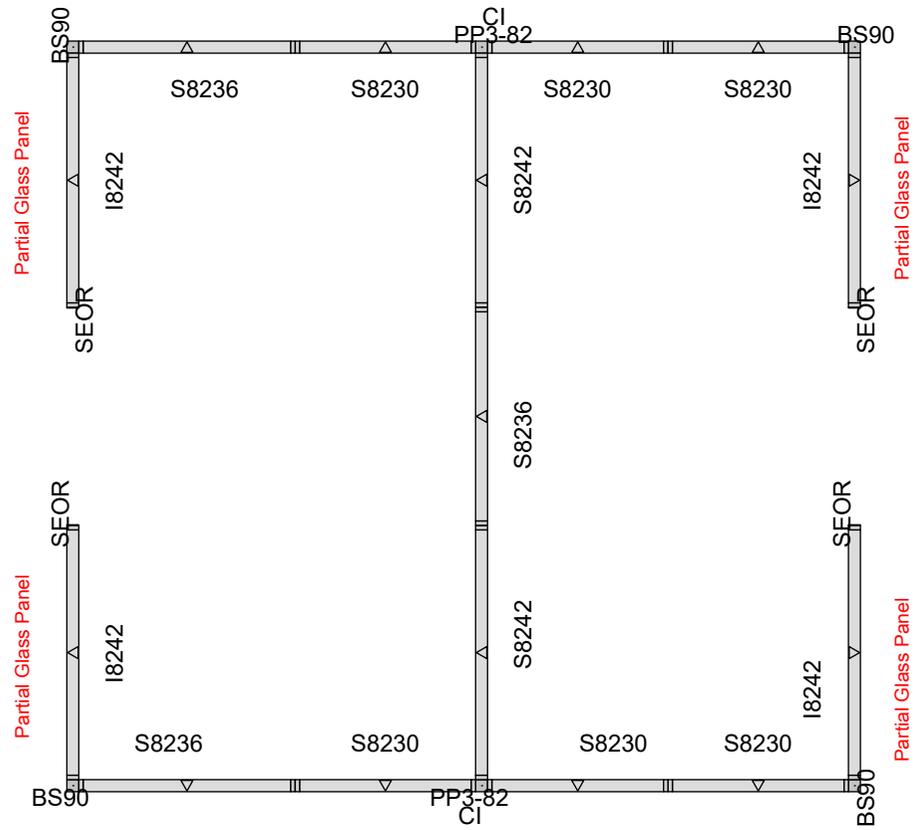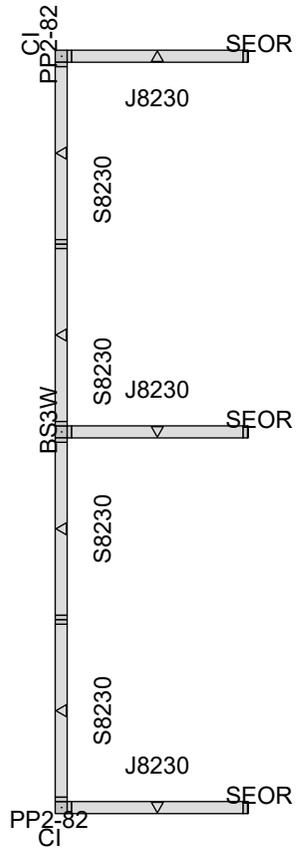

Panel Plan  
 Panel's 82"H

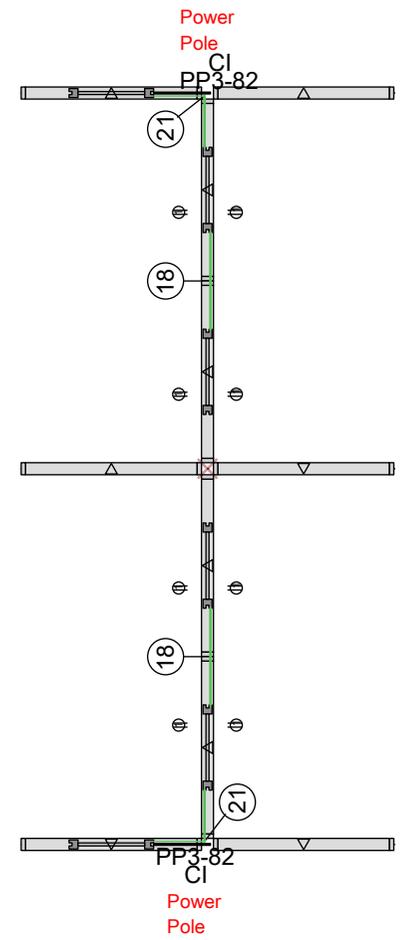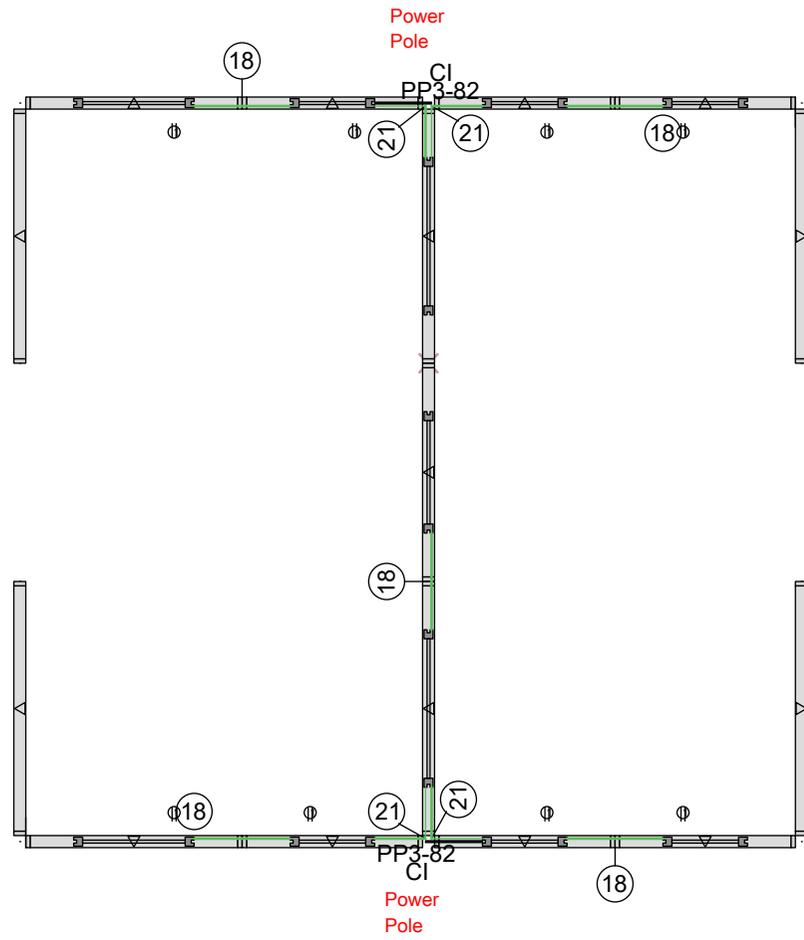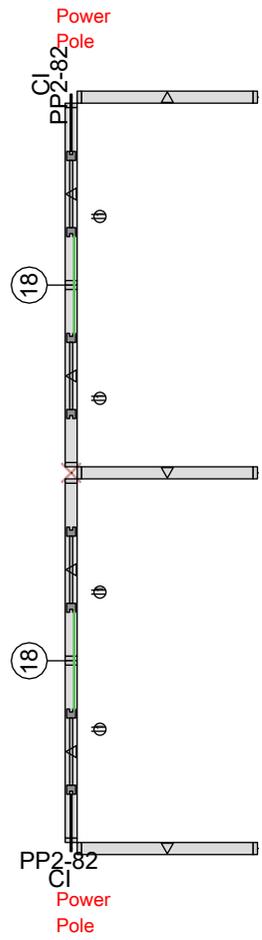

Electrical Plan

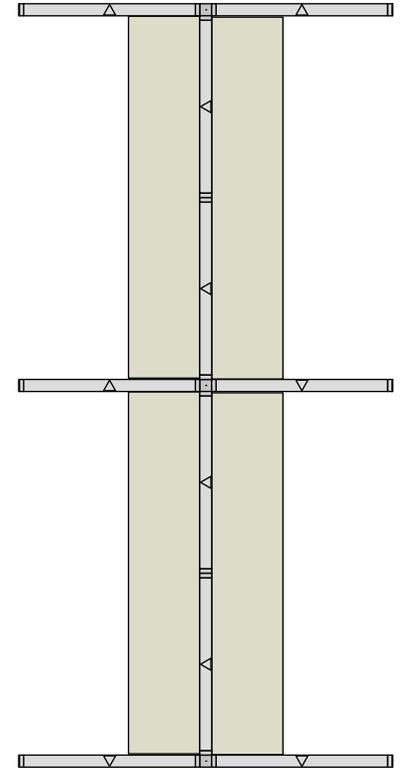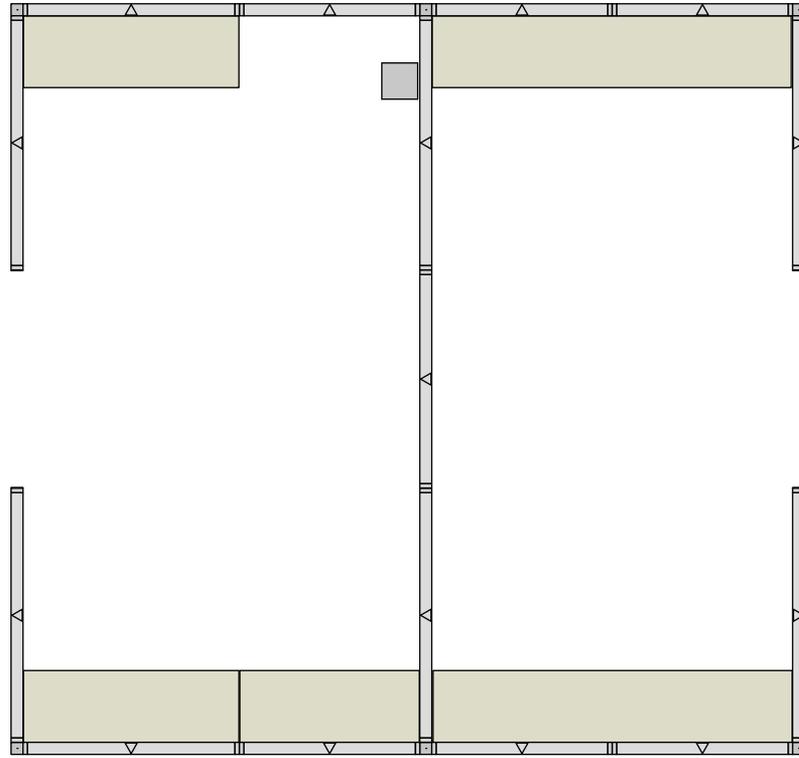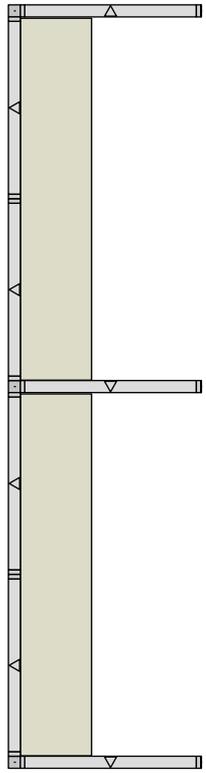

Shelf & Task Light  
Location Plan